# STORMWATER MANAGEMENT PLAN PROPOSED DUAL OCCUPANCY S4.55 No.10 JENNIFER STREET, RYDE

## **GENERAL NOTES:**

- THESE PLANS REMAIN THE PROPERTY OF NY CIVIL ENGINEERING PTY LTD AND ARE SUBJECT TO COPYRIGHT
- ALL DIMENSIONS IN MILLIMETERS UNLESS OTHERWISE STATED. ALL REDUCED LEVELS (SURFACE LEVELS, INVERT LEVELS) AND CHAINAGES ARE IN METERS UNLESS OTHERWISE STATED. DO NOT SCALE OFF THE DRAWINGS, SCALES ARE AS SHOWN, USE FIGURED DIMENSIONS
- THIS PLAN IS TO BE READ IN JUNCTION WITH LATEST ARCHITECTURAL STRUCTURAL LITHLITY AND LANDSCAPE PLANS IN ADDITION TO ANY
- ALL WORKS SHALL BE CARRIED OUT TO LOCAL COUNCIL'S DEVELOPMENT CONTROL PLAN AND SPECIFICATIONS, AS/NZS 3500.3 AND B.C.A.
- ALL LEVELS SHALL RELATE TO THE ESTABLISHED BM, PM AND/OR LM. ALL EXISTING SERVICES ARE TO BE VERIFIED FOR LOCATION AND DEPTH PRIOR TO COMMENCEMENT OF ANY WORK, CONTRACTOR TO NOIFY DESIGNER OF ANY DISCREPANCIES OF SERVICE LEVELS QUOTED ON THIS PLAN. ALL SURVEY INFORMATION, BUILDING AND FINISHED SURFACE LEVELS SHOWN IN THESE DRAWINGS ARE BASED ON LEVELS OBTAINED
- IT IS THE RESPONSIBILITY OF THE CONTRACTOR TO OBTAIN ANY PRIOR APPROVAL REQUIRED FROM COUNCIL WITH RESPECT TO POTENTIAL IMPACT ON TREES FOR ANY WORKS SHOWN ON THIS DRAWING PRIOR TO THE COMMENCEMENT OF WORKS. NO TREES SHALL BE REMOVED
- THE CONTRACTOR SHALL TAKE ALL DUE CARE TO USE THE ABSOLUTE MINIMUM AREA FOR CONSTRUCTION AND THAT NO UNDUE DAMAGE IS
- THE CONTRACTOR SHALL COMPLY WITH CONDITIONS, AND SPECIFICATION OF COUNCIL AND ALL ACTS OF THE NSW EPA.
- THE CONTRACTOR SHALL TAKE ALL REASONABLE CARE TO PROTECT EXISTING SERVICES. DAMAGED SERVICES SHALL BE REPAIRED AT THE
- SUITABLE WARNING SIGNS AND BARRICADES ARE TO BE PROVIDED IN ACCORDANCE WITH THE AUSTRALIAN STANDARDS AND AS DIRECTED BY
- SERVICES SHOWN ARE INDICATIVE ONLY FROM AVAILABLE INFORMATION AND THE TIME OF SITE INVESTIGATION (IF ANY). THE BUILDER IS TO
- RESTORE ALL TRAFFIC AREAS TO PRE EXISTING CONDITION. FOR ALL SURFACES OTHER THAN IN TRAFFIC AREAS RESTORE DISTURBED
- RESTORE ALL AUTHORITY OWNED AREAS TO COUNCIL AND/OR AUTHORITY STANDARD AND SPECIFICATION.
- THE WORK AS CONSTRUCTED WORKS SHALL BE INSPECTED BY THE ENGINEER, MINIMUM 48 HOURS NOTICE SHALL BE PROVIDED FOR ALL
- THE DESIGN PLANS HEREIN ARE SUBJECT TO COUNCIL APPROVAL PRIOR TO CONSTRUCTION
- WORK AS CONSTRUCTED DRAWINGS TO BE REQUESTED AND RECEIVED IN CAD/.DWG FILE TYPE AND HARD COPY 'RED LINE' MARKUP FROM

# **ROOF STORMWATER DRAINAGE NOTES:**

- ALL DOWNPIPES TO BE FITTED VERTICALLY TO THE SOLE OF EAVES GUTTERS, RAINHEAD AND/OR SUMP
- ALL DOWNPIPES TO DRAIN INTO RAINWATER TANK AND OR PIT PRIOR TO DISCHARGE OFFSITE UNLESS PRIOR APPROVAL IS OBTAINED FROM
- ALL EAVES GUTTERS TO BE SIZED FOR ARI 20 AS PER AS 3500.3 3.5 AND APPENDIX H.
- ROOF DRAINAGE INSTALLATION TO BE IN ACCORDANCE TO AS 3500.3 SECTION 4.

## **STORMWATER DRAINAGE NOTES:**

- THE MINIMUM PIPE SIZE SHALL BE:
- DN90 FOR ALL DOWNPIPES:
- DN100 WHERE THE LINE ONLY RECEIVES ROOF STORMWATER RUNOFF, OR
- DN100 WHERE THE LINE RECEIVES RUNOFF FROM PAVED OR UNPAVED AREAS

### PIPE GRADE:

- THE MINIMUM PIPE GRADE SHALL BE:
- FOR DN100 DN150 1.00% FOR DN225 - 0.50%
- FOR DN300 0.45%

- MINIMUM PIPE COVER FOR PVC PIPES SHALL BE AS PER AS 3500.3 TABLE 6.2.5:
- NOT SUBJECT TO VEHICULAR LOADING:
- WITHOUT PAVEMENT SINGLE DWELLINGS 100mm
- 1.1.2. WITHOUT PAVEMENT OTHER THAN SINGLE DWELLINGS - 300mm
- WITH PAVEMENT (BRICK/PAVERS) AND/OR UNREINFORCED CONCRETE 100mm
- SUBJECT TO VEHICULAR LOADING:
- 122 ROADS (UNSEALED) - 750mm

- OTHER THAN ROADS (WITHOUT PAVEMENT) 450mm

- PIPES AND FITTINGS FOR STORMWATER DRAINAGE SHALL BE AS FOLLOWS
- FOR PIPE SIZES GREATER THAN DN225 RCP WITH RUBBER RING JOINTS.
- FOR LARGER PIPE DEPTHS AS SPECIFIED IN AS 3500.3 RCP WITH RUBBER RING JOINTS.
- FOR PIPES AND FITTINGS FOR SUBSOIL DRAINAGE SHALL BE SLOTTED PVS WITH SOLVENT WELDED JOINTS MINIMUM DN150. FOR GRATED DRAINS SHALL BE MINIMUM DN150 IN NON-TRAFFICABLE ZONES AND DN225 IN TRAFFICABLE ZONES.
- LAY AND JOINT ALL PIPES IN ACCORDANCE WITH THE MANUFACTURING RECOMMENDATIONS AND
- AS 3725-1989 LOADS ON BURIED CONCRETE PIPES
- AS 1597.2 1996 PRECAST REINFORCED CONCRETE BOX CULVERTS
- AS 3500 1990 NATIONAL PLUMBING AND DRAINAGE CODE PART 2 SANITARY PLUMBING AND SANITARY DRAINAGE SYDNEY WATER
- ALLOW TO TEST ALL PIPES AND PITS TO MANUFACTURERS REQUIREMENTS

### CONNECTIONS TO STORMWATER SYSTEMS UNDER BUILDINGS

### CONNECTIONS TO COUNCIL STORMWATER SYSTEMS:

CONNECTION TO COUNCIL STORMWATER SYSTEM TO BE IN ACCORDANCE TO LOCAL COUNCIL DCP AND STANDARDS. NO CONNECTIONS TO BE MADE LINTII PROPER PERMIT/APPROVALS ARE OBTAINED FROM LOCAL COLINCII IN WRITING

EXISTING SERVICES SHOWN ON THESE PLANS ARE NOT GUARANTEED COMPLETE OR CORRECT AND FURTHER INFORMATION IS REQUIRED FROM THE

## **LEGEND**

SURFACE INLET PIT		GRATED TRENCH DRAIN	
SURFACE INLET PIT (WITH ENVIROPED 200 MICRON)		ABSORPTION TRENCH	
ACCESS GRATE	<b>66</b>	PROPOSED ROOF GUTTER FALL	<b></b> ►
(WITH GROSS POLLUTANT TRAP)		PROPOSED DOWNPIPE SPREADER	⊢ ®
450 SQUARE INTERVAL	450 X 450	STORMWATER PIPE 100mm DIA. MIN. UNO	
GRATE LEVEL = 75.50	SL 75.50	SUBSOIL PIPE	
INVERT LEVEL = RL 75.20	IL 75.20	EXISTING STORMWATER PIPE	
PROPOSED DOWNPIPE 90mm DIA. OR 100mm x 50mm MIN.	DP 90	INSPECTION RISER	• IR
NATURAL GROUND FINISHED DESIGN LEVEL	× 10.00	RAINWATER HEAD	RWH

# STORMWATER PIT/STRUCTURES NOTES:

1. PIT SIZES WILL BE AS FOLLOWS:

DEPTH (mm)	MIN. PIT SIZE (mm)
UP TO 450	350x350
450 - 600	450x450
600 - 900	600x600
900 - 1200	600x900
1200+	900x900 (WITH STEP IRONS)

- TRENCH DRAINS: CONTINUOUS TRENCH DRAINS ARE TO BE MIN. DN150 AND MIN. 100mm DEPTH. THE BARS OF THE GRATE ARE TO BE PARALLEL TO THE DIRECTION OF SURFACE FLOW
- STEP IRONS: PITS RETWEEN 1.2m AND 6m ARE TO HAVE STEP IRONS IN ACCORDANCE WITH AS 1657. FOR PITS GREATER THAN 6m OTHER MEANS
- PLASTIC/PVC PITS: PVC PITS WILL ONLY BE PERMITTED IF THEY ARE MAX. 450x450 AND MAX. 450mm DEPTH AS WELL AS BEING HEAVY DUTY.
- IN-SITU PITS: IN-SITU PITS ARE TO BE CONSTRUCTED ON A CONCRETE BED OF AT LEAST 150mm THICK. THE WALLS ARE TO BE DESIGNED TO MEET THE MINIMUM REQUIREMENTS OF CLAUSE 4.6.3 OF AS 3500.4. PITS DEEPER THAN 1.8m SHALL BE CONSTRUCTED WITH REINFORCED
- GRATES: GRATES ARE TO BE GALVANIZED STEEL GRID TYPE. GRATES ARE TO BE OF HEAVY-DUTY TYPE IN AREAS WHERE THEY MAY BE SUBJECT

- ALL PIPES INTO PITS TO BE CUT FLUSH WITH PIT WALL
- ALL PITS THAT ARE INSTALLED AT GREATER THAN 600mm DEEP TO BE MIN. 600x600 PIT
- GRATED COVERS ON PITS GREATER THAN 600mm TO BE HINGED
- BASE OF PIT TO BE SAME LEVEL OF INVERT OF OUTLET
- OUTLET PIPE FROM ANY PIT TO BE 20mm LOWER THAN INLET PIPE!



NADFR 7AKT MIEAust CPEng NER

REVISION	DRAWN	DESCRIPTION	DATE	
Α	MR	ISSUED FOR DA	29.09.2021	
В	YR	DRAINAGE MODIFIED FOR TREE	01.02.2022	
С	SR	ISSUED FOR S4.55	22.06.2022	

**DETAILS, NOTES & LEGEND** 

PROPOSED DUAL OCCUPANCY No.10 JENNIFER STREET RYDE


JOB REFERENCE SHEET SIZE A3 E210095 DESIGNED NZ DRAWING No

CHECKED

**ISSUE** 

SCALE


No. IN SET 11

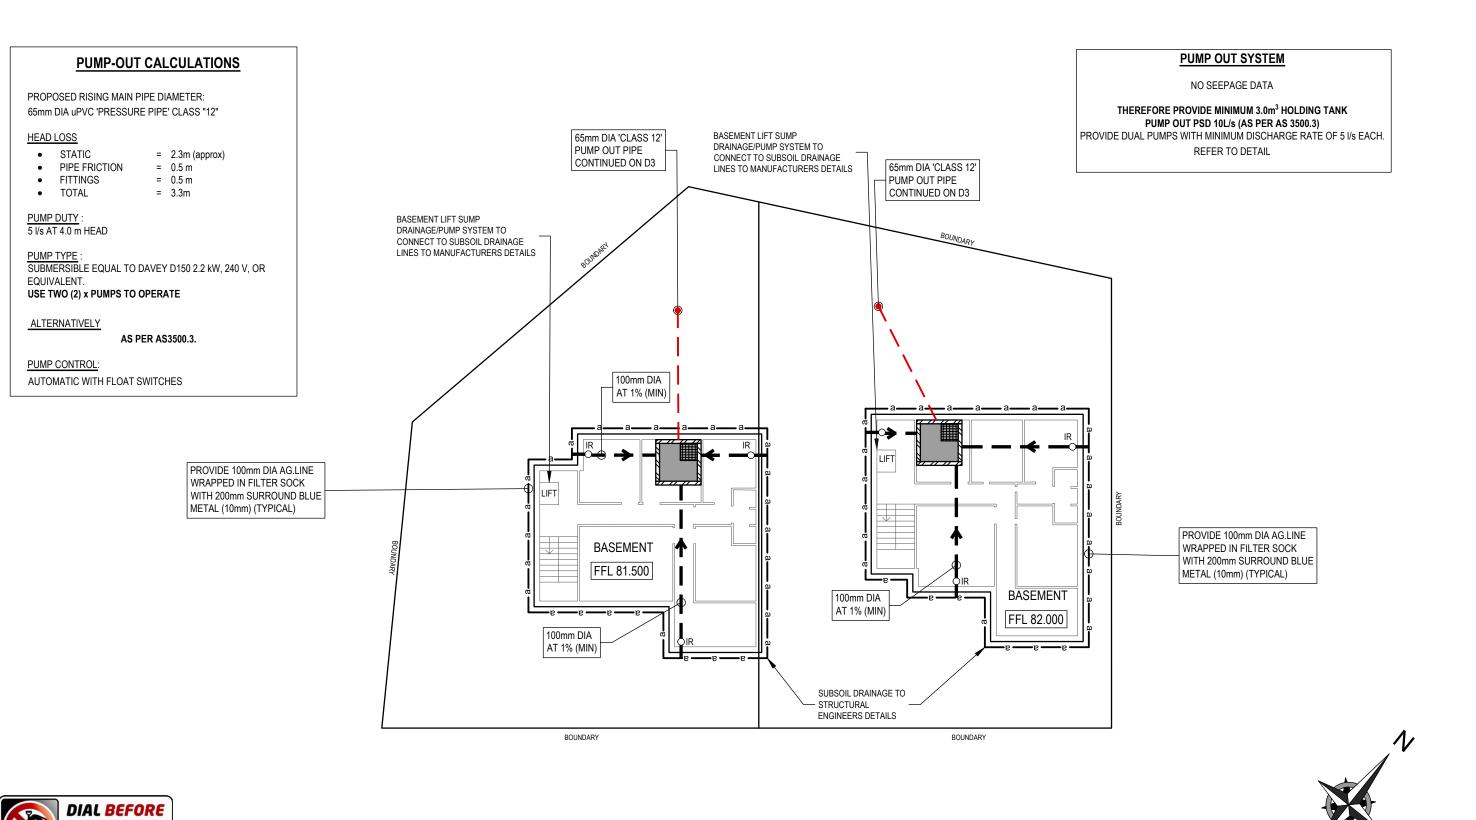



PLANS ARE FOR CONCEPT ONLY AND NOT FOR CONSTRUCTION

	APPROVED BY	REVISION	DRAWN	DESCRIPTION	DATE	DRAWING TITLE	CHEET CLZE A2	JOB REFERENCE
NADER ZAKI MIEAust CPEng NER		А	MR	ISSUED FOR DA	29.09.2021	STORMWATER MANAGEMENT	SHEET SIZE AS	E210095
		В	YR	DRAINAGE MODIFIED FOR TREE	01.02.2022	BASEMENT PLAN	DESIGNED NZ	2210033
		_	SD	ISSUED FOR SA 55	22.06.2022	27.02.12.11.12.11		DRAWING No.
od,			JIX.	1330ED 1 OK 54.35	22.00.2022	PROJECT TITLE	CHECKED NZ	
	aki					PROPOSED DUAL OCCUPANCY	TOTAL CITED IN	D2
							TCCUE C	
						No 10 JENNIFER STREET	15500	No. IN SET
THE STATE OF THE S	T 0416 334 977					NO.10 SENIVITER STREET		٠
NY CIVIL ENGINEERING E admin@nycivilengineering.com.au						DVDE	SCALE 1:200	11
	W www.nycivilengineering.com.au					KIDE	JOALL 1.200	l /
		NADER ZAKI MIEAUST CPEng NER  T 0416 334 977 E admin@nycivilengineering.com.au	NADER ZAKI MIEAUST CPEng NER  B  C  T 0416 334 977 E admin@nycivilengineering.com.au	NADER ZAKI MIEAust CPEng NER B YR C SR  T 0416 334 977 E admin@nycivilengineering.com.au	NADER ZAKI MIEAust CPEng NER B YR DRAINAGE MODIFIED FOR TREE  C SR ISSUED FOR S4.55  T 0416 334 977 E admin@nycivilengineering.com.au	NADER ZAKI MIEAust CPEng NER  B YR DRAINAGE MODIFIED FOR TREE 01.02.2022  C SR ISSUED FOR S4.55 22.06.2022  T 0416 334 977 E admin@nycivilengineering.com.au	NADER ZAKI MIEAust CPEng NER  B YR DRAINAGE MODIFIED FOR TREE  C SR ISSUED FOR \$4.55  DRAINAGE MODIFIED FOR TREE  1.02.2022  PROJECT TITLE  PROPOSED DUAL OCCUPANCY No.10 JENNIFER STREET  DYDE	NADER ZAKI MIEAust CPEng NER  C SR ISSUED FOR S4.55  DESIGNED NZ  PROPOSED DUAL OCCUPANCY No.10 JENNIFER STREET  NAME ISSUED FOR DA  SHEET SIZE A3  DESIGNED NZ  DESIGNED NZ  CHECKED NZ  ISSUE C

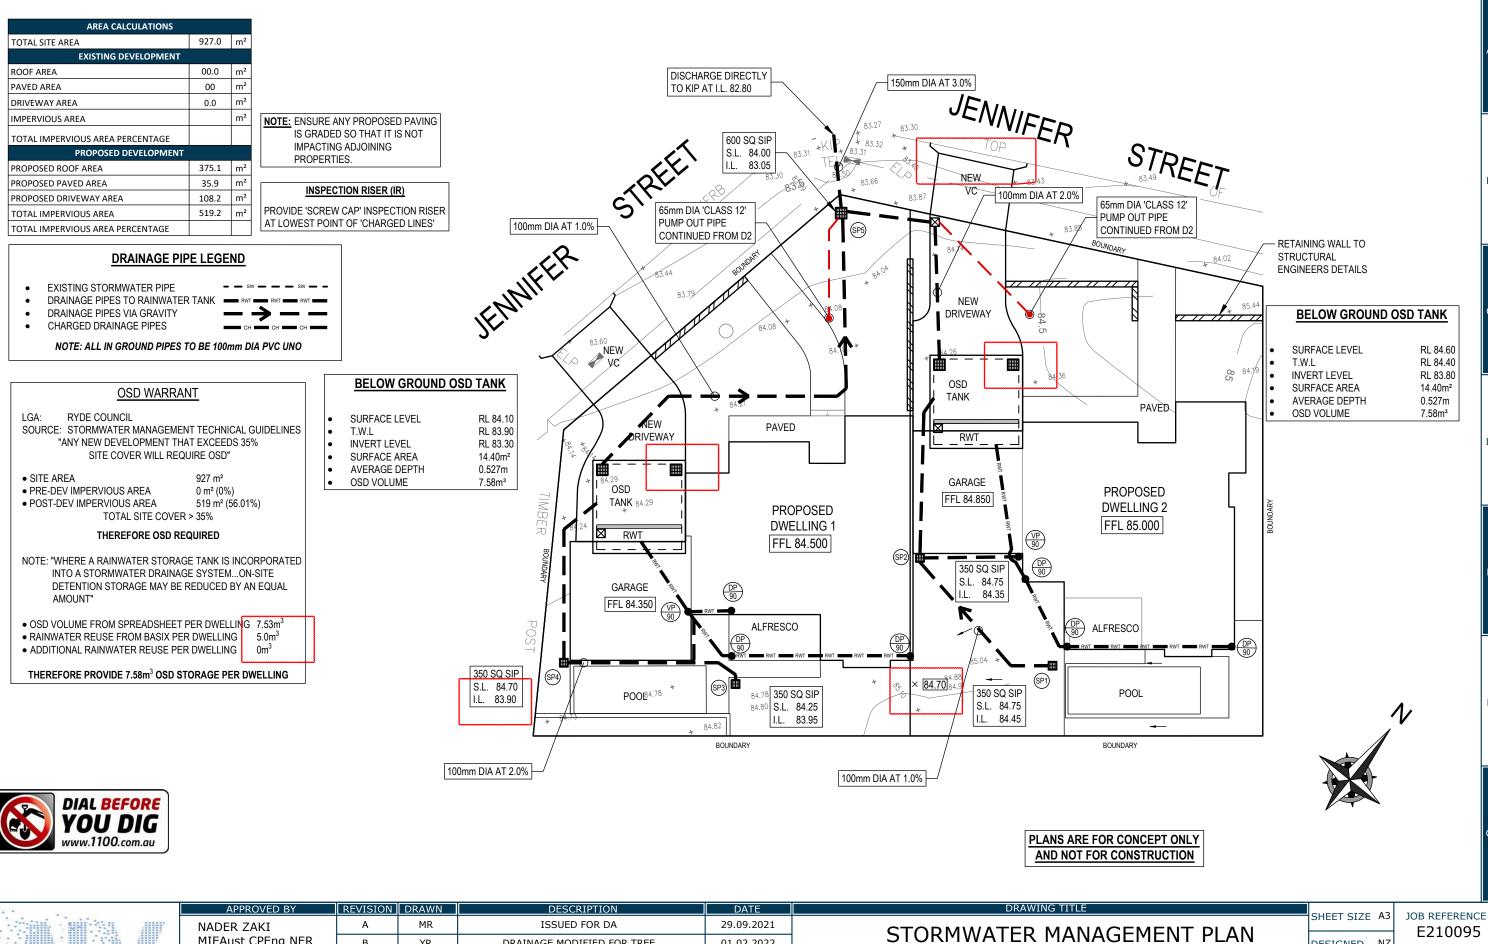



APPROVED BY	REVISION	DRAWN	DESCRIPTION	DATE	
NADER ZAKI	Α	MR	ISSUED FOR DA	29.09.2021	
MIEAust CPEng NER	В	YR	DRAINAGE MODIFIED FOR TREE	01.02.2022	
	С	SR	ISSUED FOR S4.55	22.06.2022	
alk;					
T 0416 334 977 E admin@nycivilengineering.com.au					
W www.nycivilengineering.com.au					

PROJECT TITLE							
PROPOSED DUAL OCCUPANCY							
No.10 JENNIFER STREET							
RYDE							

DESIGNED NZ


CHECKED NZ

DISTRIBUTION OF THE CHECKED NZ

DRAWING No.

D3

ISSUE C No. IN SET SCALE 1:200 11

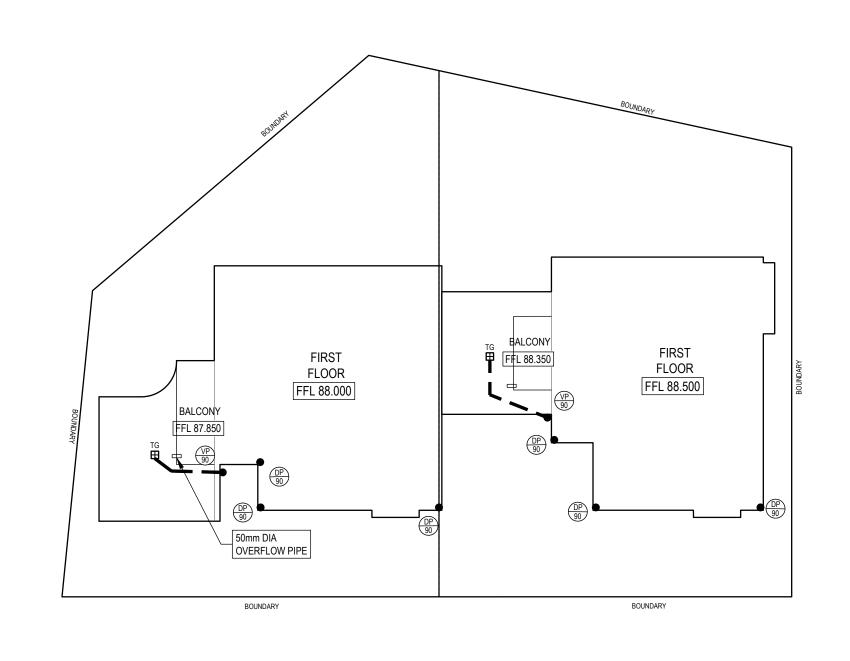



# PLANS ARE FOR CONCEPT ONLY AND NOT FOR CONSTRUCTION

	APPROVED BY	REVISION	DRAWN	DESCRIPTION	DATE	DRAWING TITLE	CHEET CIZE A2	JOB REFERENCE
	NADER ZAKI	Α	MR	ISSUED FOR DA	29.09.2021	STORMWATER MANAGEMENT	SHEET SIZE A3	E210095
	MIEAust CPEng NER	В	YR	DRAINAGE MODIFIED FOR TREE	01.02.2022	FIRST FLOOR	DESIGNED NZ	2210033
		С	SR	ISSUED FOR S4.55	22.06.2022	PROJECT TITLE	CHECKED NZ	DRAWING No.
ak;						PROPOSED DUAL OCCUPANCY	- CHECKED 142	D4
						No.10 JENNIFER STREET	ISSUE C	No. IN SET
NY CIVIL ENGINEERING	T 0416 334 977 E admin@nycivilengineering.com.au						CCALE 1.200	11
	W www.nycivilengineering.com.au					RYDE	SCALE 1:200	

Liquid-applied Bond breaker bridging the transition between outlet Finished pipe and parapet wall

(MINIMUM) Finished floor level (External) NOTES: 1.Sub-sill is installed before door. 2.Seal between sill, packer and membrane before drilling fixing holes. NOTE: For falls, see Clause 2.5.2.

DIMENSIONS (mm) BOX GUTTER #1 CATCHMENT AREA TO DOWNPIPE WIDTH OF BOX GUTTER 300 DEPTH OF BOX GUTTER 126 SLOPE OF BOX GUTTER 1:200 SUMP WIDTH 300 SUMP LENGTH (Ir) 400 SUMP DEPTH (hr) 90 200 707 OVEREI OW DEPTH DOWNPIPE DIA ROOF DRAINAGE DESIGNED FOR 100 YEAR ARI STORM EVENT (I = 237 mm/hr)

DOWNPIPE TO RWT


VERTICAL PIPE NOT TO RWT

HIGH POINT OF GUTTER

LEGEND:

DP

VP

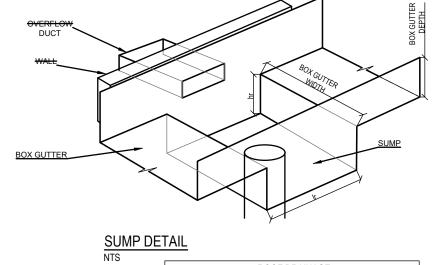

GUTTERING

**ROOF DRAINAGE** 

• DOWN PIPES - 90mm DIA PVC OR COLORBOND

- BOX GUTTER 126 DEEP x 300 WIDE

# BALCONY PARAPET OVERFLOW - AS4654.2

(a) Overflow through parapet

**BACLONY MENBRANE TERMINATION - AS4654.2** 

AS3500.3:2021 BOX GUTTER REQUIREMENTS									
MATERIALS	BASE METAL	MAXIMUM LEN EXPANSION	MINIMUM EXPANSION						
	THICKNESS (mm)	ONE END FIXED AND ONE END FREE TO MOVE	BOTH ENDS FREE TO MOVE	SPACE (mm)					
ALUMINIUM	0.90	12	24	50					
	1.00	12	24	30					
	0.60	9	18						
COPPER	0.80	15	30	50					
	1.00	26	52						
STEEL	0.55	20	40	50					
SILL	0.75	25	50	30					
STAINLESS STEEL	0.55	20	40	50					
PVC		10	20	30					
ZINC	0.80	10	20	50					

LAP JOINTS: FOR METAL GUTTERS WITH LAPS BETWEEN 20 mm TO 25 mm THE LAP SHALL BE FULLY SEALED. WIDER LAPS SHALL BE SEALED AND FASTENED AT EACH END OF THE LAP RATHER THAN FILLING THE TOTAL AREA.

**GRADIENTS:** GRADIENTS SHALL BE NOT FLATTER THAN 1:200 FOR SOLE WIDTHS EQUAL TO OR LESS THAN 600 mm WIDE. DEVIATIONS FROM THESE GRADIENTS SHALL BE SMOOTH AND NOT CAUSE PERMANENT PONDING.

**OUTLETS:** OUTLETS SHALL DISCHARGE THROUGH EITHER A RAINHEAD OR A SUMP.

W www.nycivilengineering.com.au

NOTE: ROOF DESIGNED TO 1% AEP INTENSITY 237 mm/hr DP 90 BOUNDARY BOUNDARY

PLANS ARE FOR CONCEPT ONLY AND NOT FOR CONSTRUCTION

*	•	-															
											A STATE OF THE STA					0 70 07 07 07 07 07 07 07 07 07 07 07 07	
		N	Y	CI	VI	L	E	N	G	N	E	E	R	11	V	G	

APPROVED BY	REVISION	DRAWN	DESCRIPTION	DATE	
NADER ZAKI	Α	MR	ISSUED FOR DA	29.09.2021	
MIEAust CPEng NER	В	YR	DRAINAGE MODIFIED FOR TREE	01.02.2022	
11-	С	SR	ISSUED FOR S4.55	22.06.2022	
J out					
T 0416 334 977 E admin@nycivilengineering.com.au					

DRAWING TITLE							
STORMWATER MANAGEMENT							
ROOF PLAN							

PROJECT TITLE PROPOSED DUAL OCCUPANCY No.10 JENNIFER STREET RYDE

SHEET SIZE	А3	JOB REFERENCE E210095
DESIGNED	NZ	
		DRAWING No.

CHECKED D5 ISSUE No. IN SET 11 SCALE 1:200







# TYPICAL WARNING SIGN

NTS


EVERY EXTERNAL SUPPLY OUTLET FROM RAINWATER RE-USE TANK TO BE LABELED WITH METALLIC WARNING SIGN

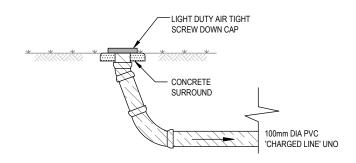

# INSPECTION RISER - IR

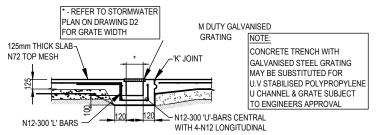


 $\frac{\text{GRATED DRAIN}}{\text{NTS}}$ 

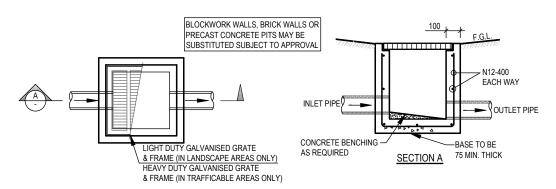


TYPICAL PIT (SIP)

NOTE:
ALL PROPOSED SITE PITS ARE TO BE
CONSTRUCTED IN CONCRETE CAST IN SITU,
PLASTIC OR BRICK PITS ARE NOT ACCEPTABLE.
HOWEVER, 'COUNCIL MAY CONSIDER PRE-CAST
UNITS IF THE UNITS ARE PLACED ON A SOLID
BASE OF GRAVEL OR CONCRETE OF 75mm
THICK AND BACKFILL UP TO HALF THE DEPTH
OF THE PIT SURROUND WITH CONCRETE.

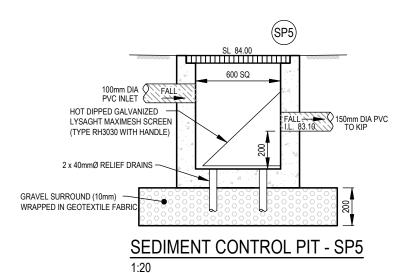

	APPROVED BY	REVISION	DRAWN	DESCRIPTION	DATE	DRAWING TITLE	SHEET SIZE A3	JOB REFERENCE
	NADER ZAKI	A	MR	ISSUED FOR DA	29.09.2021	CTODMINATED DETAILS	SHEET SIZE AS	E210095
	MIEAust CPEng NER	В	YR	DRAINAGE MODIFIED FOR TREE	01.02.2022	STORMWATER DETAILS	DESIGNED NZ	L210033
# # # # # # # # # # # # # # # # # # #	1/	С	SR	ISSUED FOR S4.55	22.06.2022			DRAWING No.
						PROJECT TITLE	CHECKED NZ	
	aki					PROPOSED DUAL OCCUPANCY		D6
						No.10 JENNIFER STREET	ISSUE C	No. IN SET
NY CIVIL ENGINEERING	T 0416 334 977 E admin@nycivilengineering.com.au							11
	W www.nycivilengineering.com.au					RYDE	SCALE AS NOTED	11

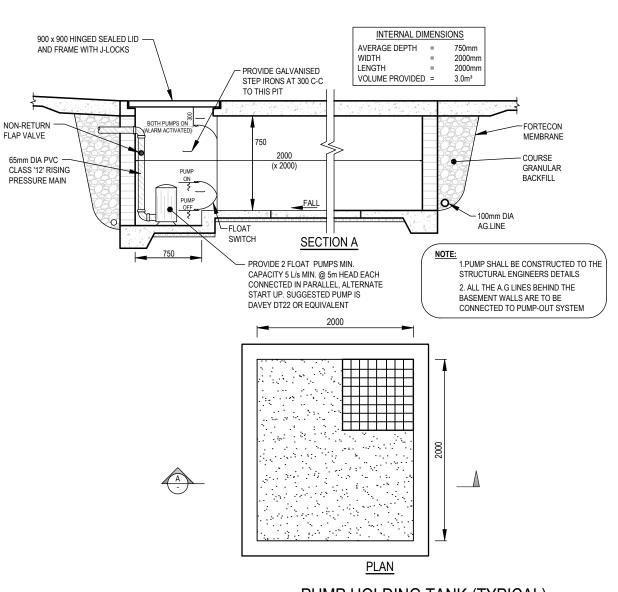


# PUMP HOLDING TANK (TYPICAL)

### **STANDARD PUMP OUT DESIGN NOTES:**

THE PUMP OUT SYSTEM SHALL BE DESIGNED TO OPERATE IN THE FOLLOWING MANNER-

- THE PUMPS SHALL BE PROGRAMMED TO WORK ALTERNATELY SO AS TO ALLOW BOTH PUMPS TO HAVE AN EQUAL OPERATION LOAD AND PUMP LIFE.
- A LOW LEVEL FLOAT SHALL BE PROVIDED TO ENSURE THAT THE MINIMUM REQUIRED WATER LEVEL IS MAINTAINED WITHIN THE SUMP AREA OF THE BELOW GROUND TANK. IN THIS REGARD THE FLOAT WILL FUNCTION AS AN OFF SWITCH FOR THE PUMPS.
- A SECOND FLOAT HALL BE PROVIDED AT A HIGHER LEVEL, APPROXIMATELY 300mm ABOVE THE MINIMUM WATER LEVEL, WHEREBY ONE OF THE PUMPS WILL OPERATE AND DRAIN THE TANK TO THE LEVEL OF THE LOW-LEVEL FLOAT.
- A THIRD FLOAT SHALL BE PROVIDED AT A HIGH LEVEL, WHICH IS APPROXIMATELY THE ROOF LEVEL OF THE BELOW GROUND TANK. THIS FLOAT SHOULD START THE OTHER PUMP THAT IS NOT OPERATING AND ACTIVATE THE ALARM.
- AN ALARM SYSTEM SHALL BE PROVIDED WITH A FLASHING STROBE LIGHT AND A PUMP FAILURE WARNING SIGN WHICH ARE TO BE LOCATED AT THE DRIVEWAY ENTRANCE TO THE BASEMENT LEVEL. THE ALARM SYSTEM SHALL BE PROVIDED WITH A BATTERY BACK-UP IN CASE OF POWER FAILURE.

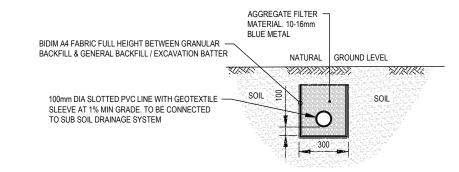

SUB-SOIL DRAINAGE (AG.LNE)

11


SCALE AS NOTED


	N Y	CI	VIL	ENG	INEE	RING


٦	APPROVED BY	REVISION	DRAWN	DESCRIPTION	DATE	
	NADER ZAKI	Α	MR	ISSUED FOR DA	29.09.2021	
	MIEAust CPEng NER	В	YR	DRAINAGE MODIFIED FOR TREE	01.02.2022	
	11-	С	SR	ISSUED FOR S4.55	22.06.2022	
	ak;					
	T 0416 334 977 E admin@nycivilengineering.com.au					
	W www.nycivilengineering.com.au					


JOB REFERENCE E210095	
D7	
N SET	
\	

RYDE

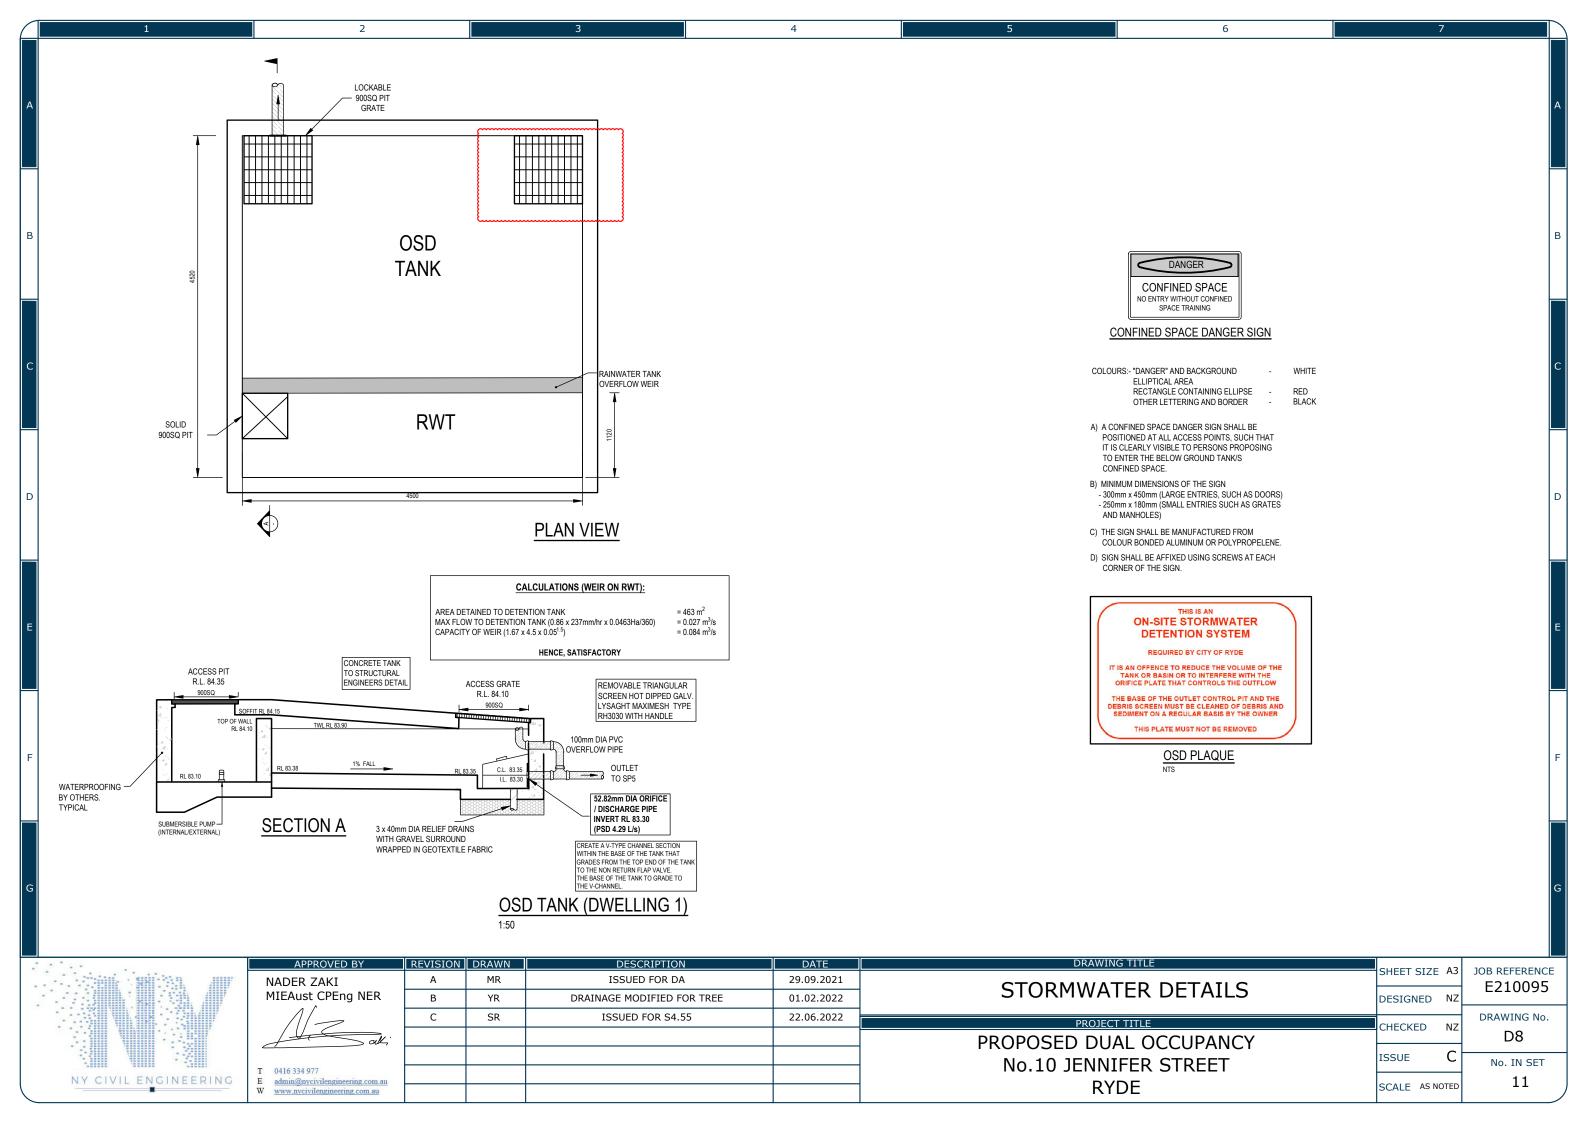

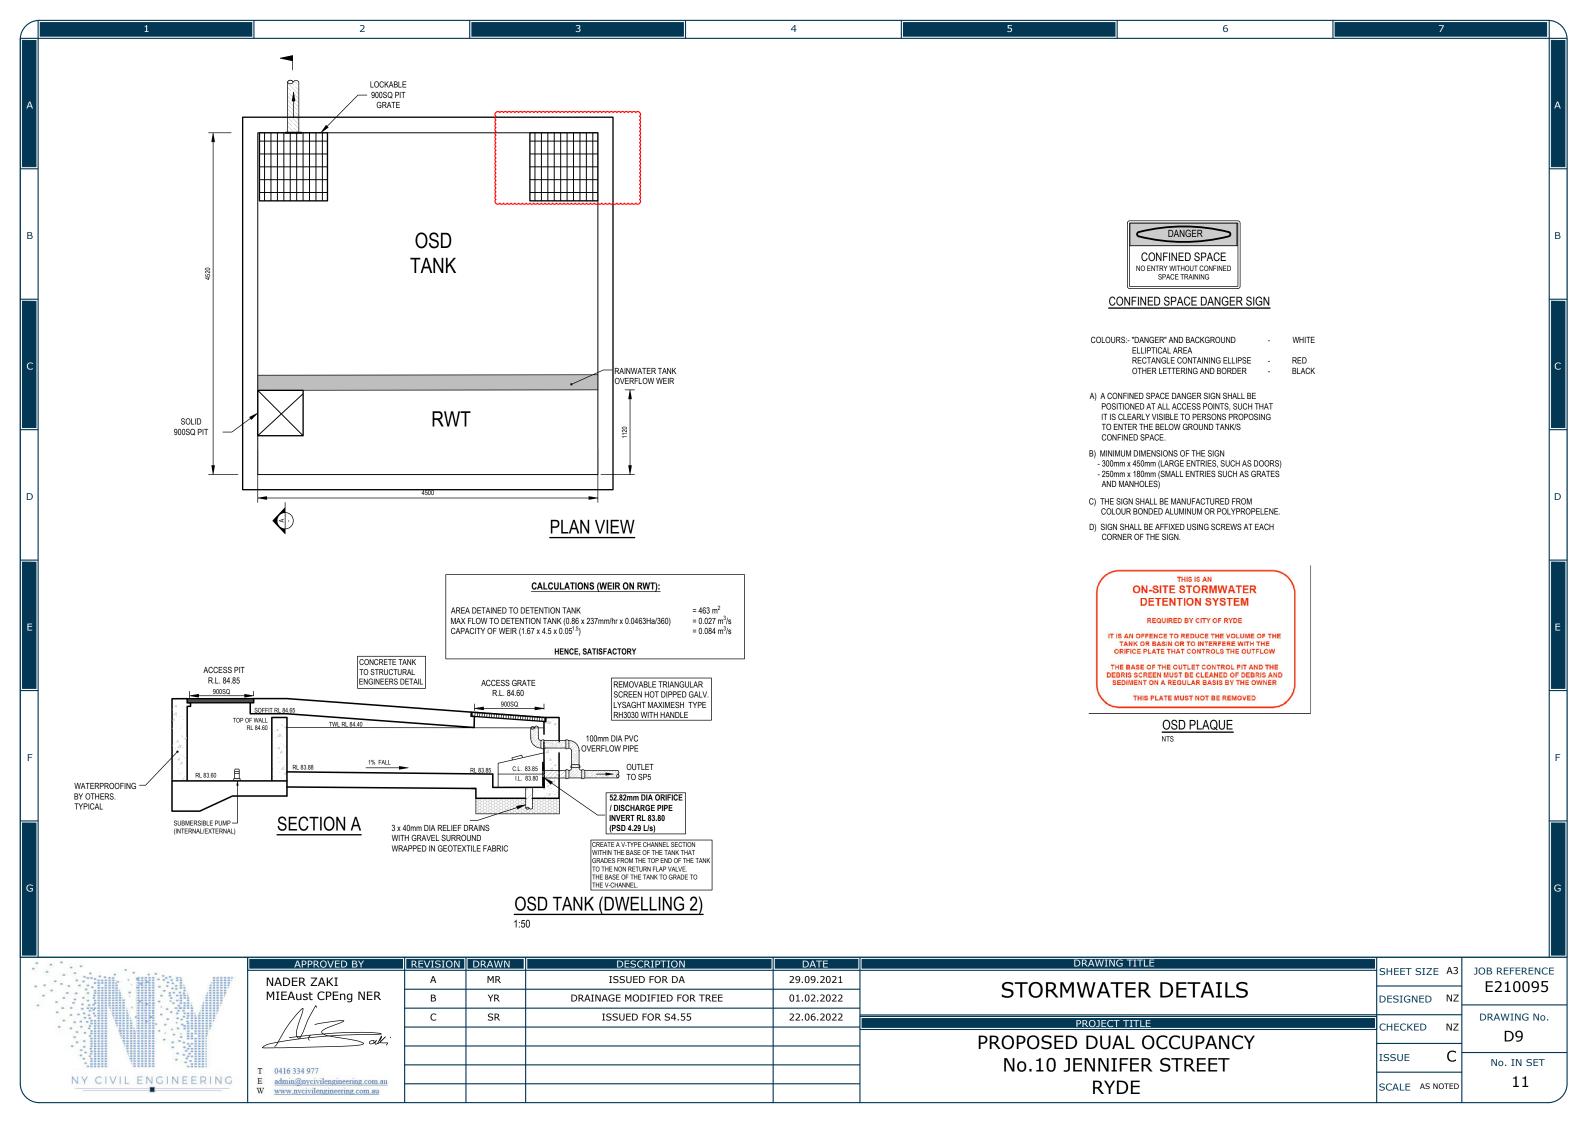

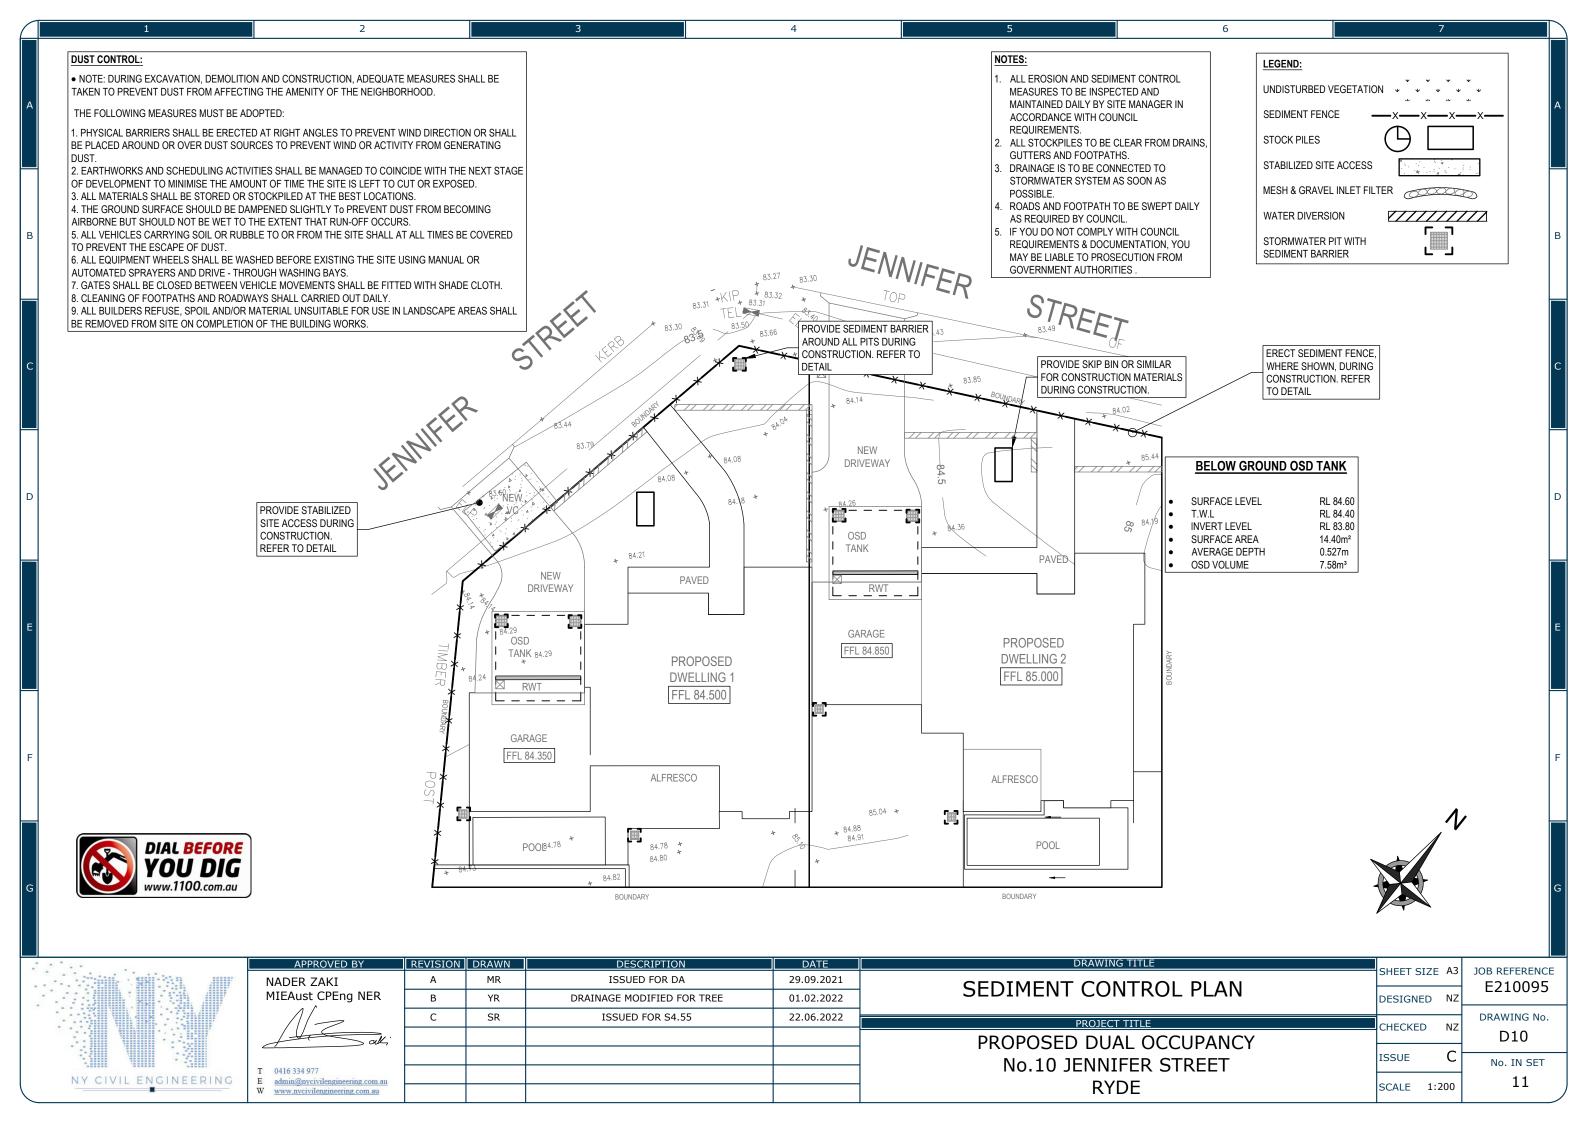

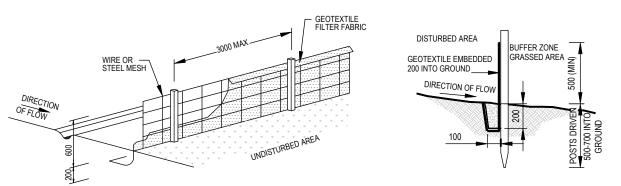


# SEDIMENT FENCE DETAIL

NTS

### **CONSTRUCTION NOTES:**

- CONSTRUCT SEDIMENT FENCES AS CLOSE AS POSSIBLE TO BEING PARALLEL TO THE CONTOURS OF THE SITE, BUT WITH SMALL RETURNS AS SHOWN IN THE DRAWING TO LIMIT THE CATCHMENTS AREA OF ANY ONE SECTION. THE CATCHMENTS AREA SHOULD BE SMALL ENOUGH TO LIMIT WATER FLOW IF CONCENTRATED AT ONE POINT TO 50 LITRES PER SECOND IN THE DESIGN STORM EVENT, USUALLY THE 10 YEAR EVENT.
- 2. CUT A 150mm DEEP TRENCH ALONG THE UPSLOPE LINE OF THE FENCE FOR THE BOTTOM OF THE FABRIC TO BE ENTRENCHED.
- DRIVE 1.5m LONG STAR PICKETS INTO GROUND AT 2.5m INTERVALS (MAX)
   AT THE DOWNSLOPE EDGE OF THE TRENCH. ENSURE ANY STAR PICKETS
   ARE FITTED WITH SAFETY CAPS.


  4. FIX SELF-SUPPORTING GEOTEXTILE TO THE UPSLOPE SIDE OF THE POSTS
- 4. FIX SELF-SUPPORTING GEOTEXTILE TO THE UPSLOPE SIDE OF THE POSTS ENSURING IT GOES TO THE BASE OF THE TRENCH. FIX THE GEOTEXTILE WITH WIRE TIES OR AS RECOMMENDED BY THE MANUFACTURER. ONLY USE GEOTEXTILE SPECIFICALLY PRODUCED FOR SEDIMENT FENCING. THE USE OF SHADE CLOTH FOR THIS PURPOSE IS NOT SATISFACTORY.
- 5. JOIN SECTIONS OF FABRIC AT A SUPPORT POST WITH 150mm OVERLAP.
- BACKFILL THE TRENCH OVER THE BASE OF THE FABRIC AND COMPACT IT
   THOROUGHLY OVER THE GEOTEXTILE.

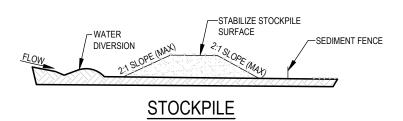

### NOTE:

- 1. PLACE STOCKPILES MORE THAN 2 ( PREFERABLY 5) METERS FROM EXISTING
- VEGETATION, CONCENTRATED WATER FLOW, ROADS AND HAZARD AREAS.
  2. CONSTRUCT ON THE CONTOUR AS LOW, FLAT, ELONGATED MOUNDS.
- WHERE THERE IS SUFFICIENT AREA, TOPSOIL STOCKPILES SHALL BE LESS THAN 2 METERS IN HEIGHT.
- 4. WHERE THEY ARE TO BE IN PLACE FOR MORE THAN 10 DAYS, STABILIZE FOLLOWING
- THE APPROVED ESCP OR SWMP TO REDUCE THE C-FACTOR TO LESS THAN 0.10.

  5. CONSTRUCT EARTH BANKS (LOW FLOW) ON THE UPSLOPE SIDE TO DIVERT WATER AROUND STOCKPILES AND SEDIMENT FENCES 1 TO 2 METERS ON THE DOWNSLOPE

 


# SEDIMENT BARRIER AROUND PIT

NTS

### CONSTRUCTION NOTES

- FABRICATE A SEDIMENT BARRIER MADE FROM GEOTEXTILE OR
   TRANSPALES.
- FOLLOW STRAW FILTER AND SEDIMENT FENCE FOR INSTALLATION PROCEDURES FOR THE STRAW BALES OR GEOFABRIC. REDUCE THE PICKET SPACING TO 1 METRE CENTRES.
- 3. IN WATERWAYS, ARTIFICIAL SAG POINTS CAN BE CREATED WITH SANDBAGS OR EARTH BANKS AS SHOWN IN THE DRAWING.
- DO NOT COVER THE INLET WITH GEOTEXTILE UNLESS THE DESIGN
  IS ADEQUATE TO ALLOW FOR ALL WATERS TO RYPASS IT

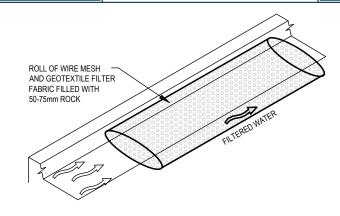


# MESH AND GRAVEL FILTER

NT.

### CONSTRUCTION NOTES:

- INSTALL FILTERS TO KERB INLETS ONLY AT SAG POINTS
- FABRICATE A SLEEVE MADE FROM GEOTEXTILE OR WIRE MESH LONGER THAN
  THE LENGTH OF THE INLET PIT AND FILL IT WITH 25mm TO 50mm GRAVEL.
- 3. FORM AN ELLIPTICAL CROSS-SECTION ABOUT 150mm(h) x 400mm(w).
- 4. PLACE THE FILTER AT THE OPENING LEAVING AT LEAST 100mm SPACE BETWEEN IT AND THE KERB INLET. MAINTAIN THE OPENING WITH SPACER BLOCKS.
- FORM A SEAL WITH THE KERB TO PREVENT SEDIMENT BYPASSING THE FILTER.
- SANDBAGS FILLED WITH GRAVEL CAN SUBSTITUTE FOR THE MESH OR
   GEOTEXTILE PROVIDING THEY ARE PLACED SO THAT THEY FIRMLY ABUT EACH
   OTHER AND SEDIMENT-LADEN WATERS CANNOT PASS BETWEEN.

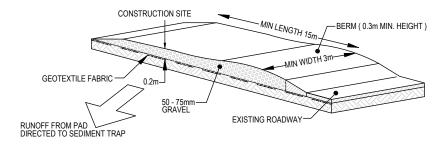

# STABILIZED SITE ACCESS

NTS

### **CONSTRUCTION NOTES:**

- 1. STRIP THE TOPSOIL, LEVEL THE SITE AND COMPACT THE SUBGRADE
- 2. COVER THE AREA WITH NEEDLE-PUNCHED GEOTEXTILE
  3. CONSTRUCT A 200mm THICK PAD OVER THE GEOTEXTILE USING ROAD
- BASED OR 30mm AGGREGATE
- ENSURE THE STRUCTURE IS AT LEAST 15m LONG OR TO BUILD ALIGNMENT
  AND AT LEAST 3 METERS WIDE.
- WHERE A SEDIMENT FENCE JOINS ONTO THE STABILIZED ACCESS, CONSTRUCT A HUMP IN THE STABILIZED ACCESS TO DIVERT WATER TO THE SEDIMENT FENCE.



APPROVED BY

REVISION DRAWN

NADER ZAKI

MIEAust CPEng NER

B

YR

C

SR

O416 334 977

admin@nycivilengineering.com.au

 REVISION
 DRAWN
 DESCRIPTION
 DATE

 A
 MR
 ISSUED FOR DA
 29.09.2021

 B
 YR
 DRAINAGE MODIFIED FOR TREE
 01.02.2022

 C
 SR
 ISSUED FOR S4.55
 22.06.2022

SEDIMENT CONTROL DETAILS

No.10 JENNIFER STREET

RYDE

PROPOSED DUAL OCCUPANCY

ISSUE C

SCALE AS NOTED

SHEET SIZE A3

DESIGNED NZ

DRAWING No.
D11

No. IN SET
11

JOB REFERENCE

E210095