


Check all dimensions and site conditions prior to commencement of any work, the purchase or ordering of any materials, fittings, plant, services or equipment and the preparation of shop drawings and/or the fabrication of any components.

All drawings to be read in conjunction with all architectural documents and all other consultants documents.

Do not scale drawings - refer to figured dimensions only. Any discrepancies shall immediately be referred to the architect for clarification.

All drawings may not be reproduced or distributed without prior permission from the architect.

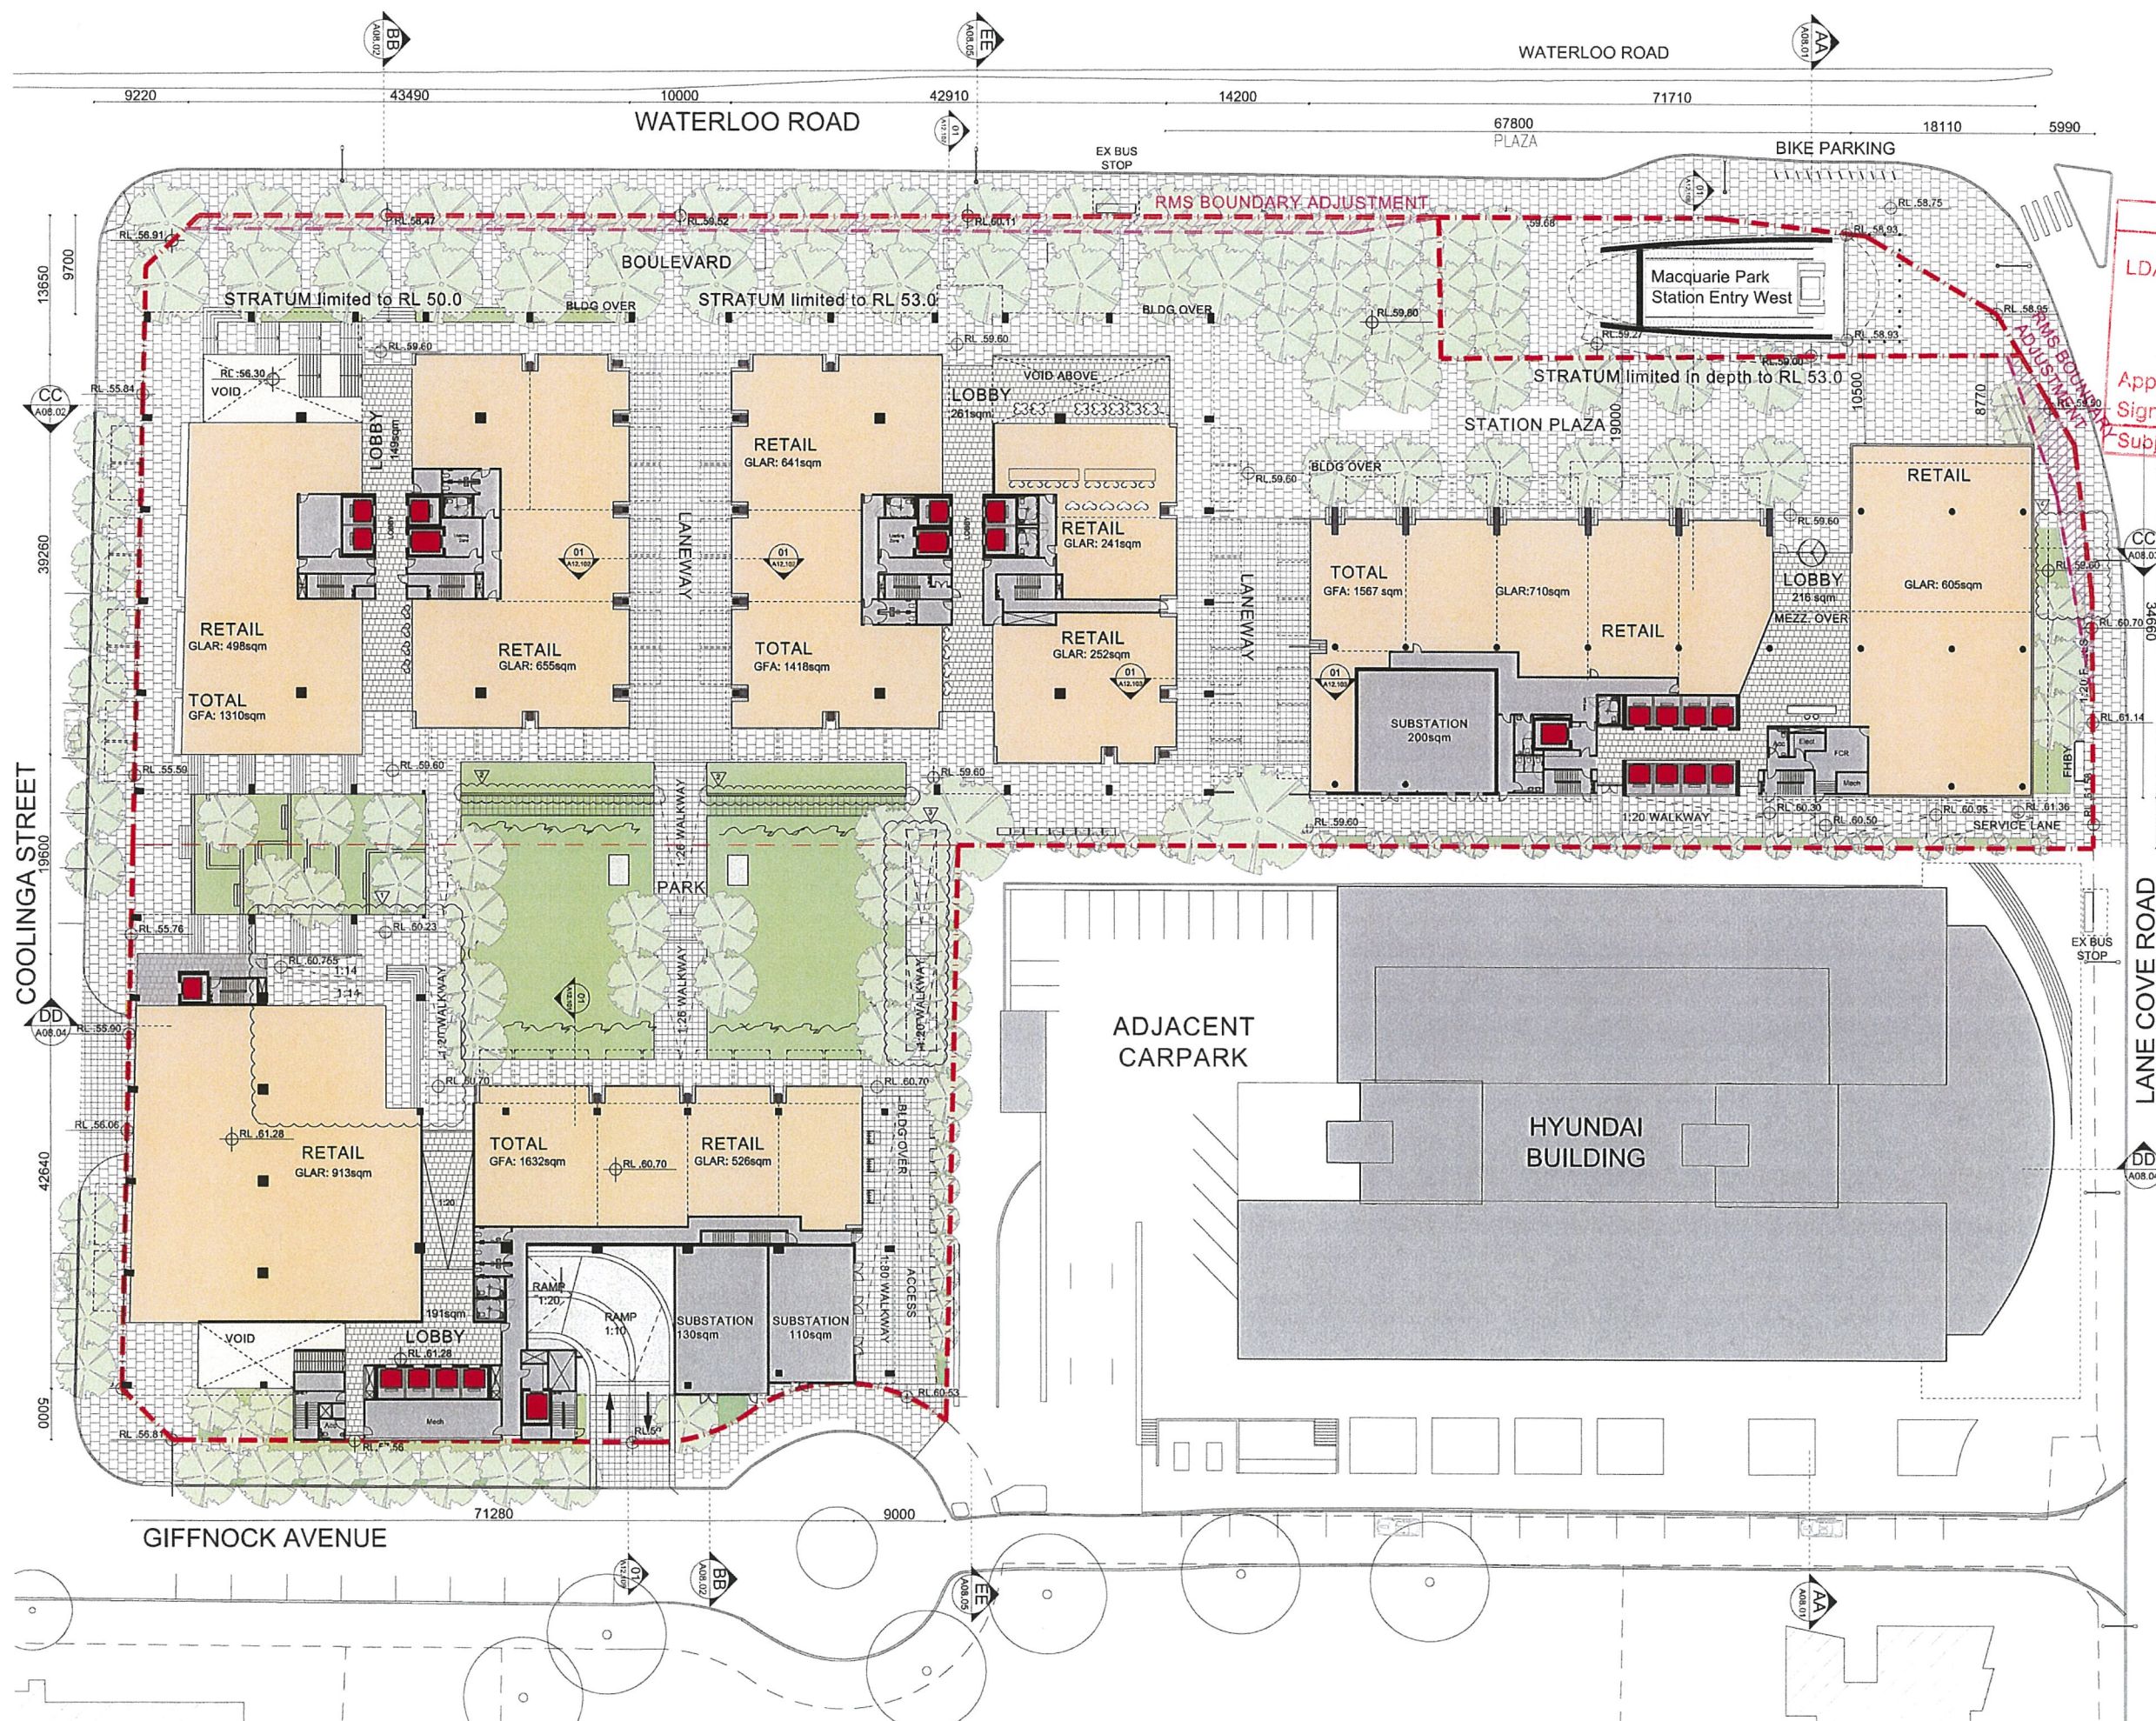

CITY OF RYDE

LDA No. 2019/0028

31 DEC 2019

Approved Plans

Sign: S. Bailey

Subject to the conditions of the Consent

REVISION SHEDULE

1. Car park crest level along Coolinga Street raised to RL 56.43 resulting in raised building D ground floor slab and new integration with public domain
2. Rain garden design integrated with park
3. New park pavilion along eastern frontage to supply further weather protection
4. Relocated planter outside RMS boundary

02	05/06/19	Response to Council Queries	ML	BD
01	04/09/18	DA Submission	ML	BD
Revision	Date	Description	Initial	Checked
Client				



Macquarie Park

Ground Floor Plan

Scale	1:300@A1 / 1:600@A3	
Drawn	ML	Checked BD
Project No.	S10758	
Status	SK	
Plot Date	9/4/18	
Plot File	S:\S105-18199\A2\18_dwg_mech\as18199a2\plot_a2_2017\A13.00.dwg	
Drawing No.	A03.00	[Revision] 02

Melbourne 1 Nicholson Street
Melbourne VIC 3000 Australia
T 03 8664 6200 F 03 8664 6300
email: melb@batesmart.com.au
<http://www.batesmart.com.au>

Sydney 43 Brisbane Street
Surry Hills NSW 2010 Australia
T 02 8354 5100 F 02 8354 5199
email: syd@batesmart.com.au
<http://www.batesmart.com.au>

Bates Smart Architects Pty Ltd ABN 68 094 740 966

BATESSMART™