



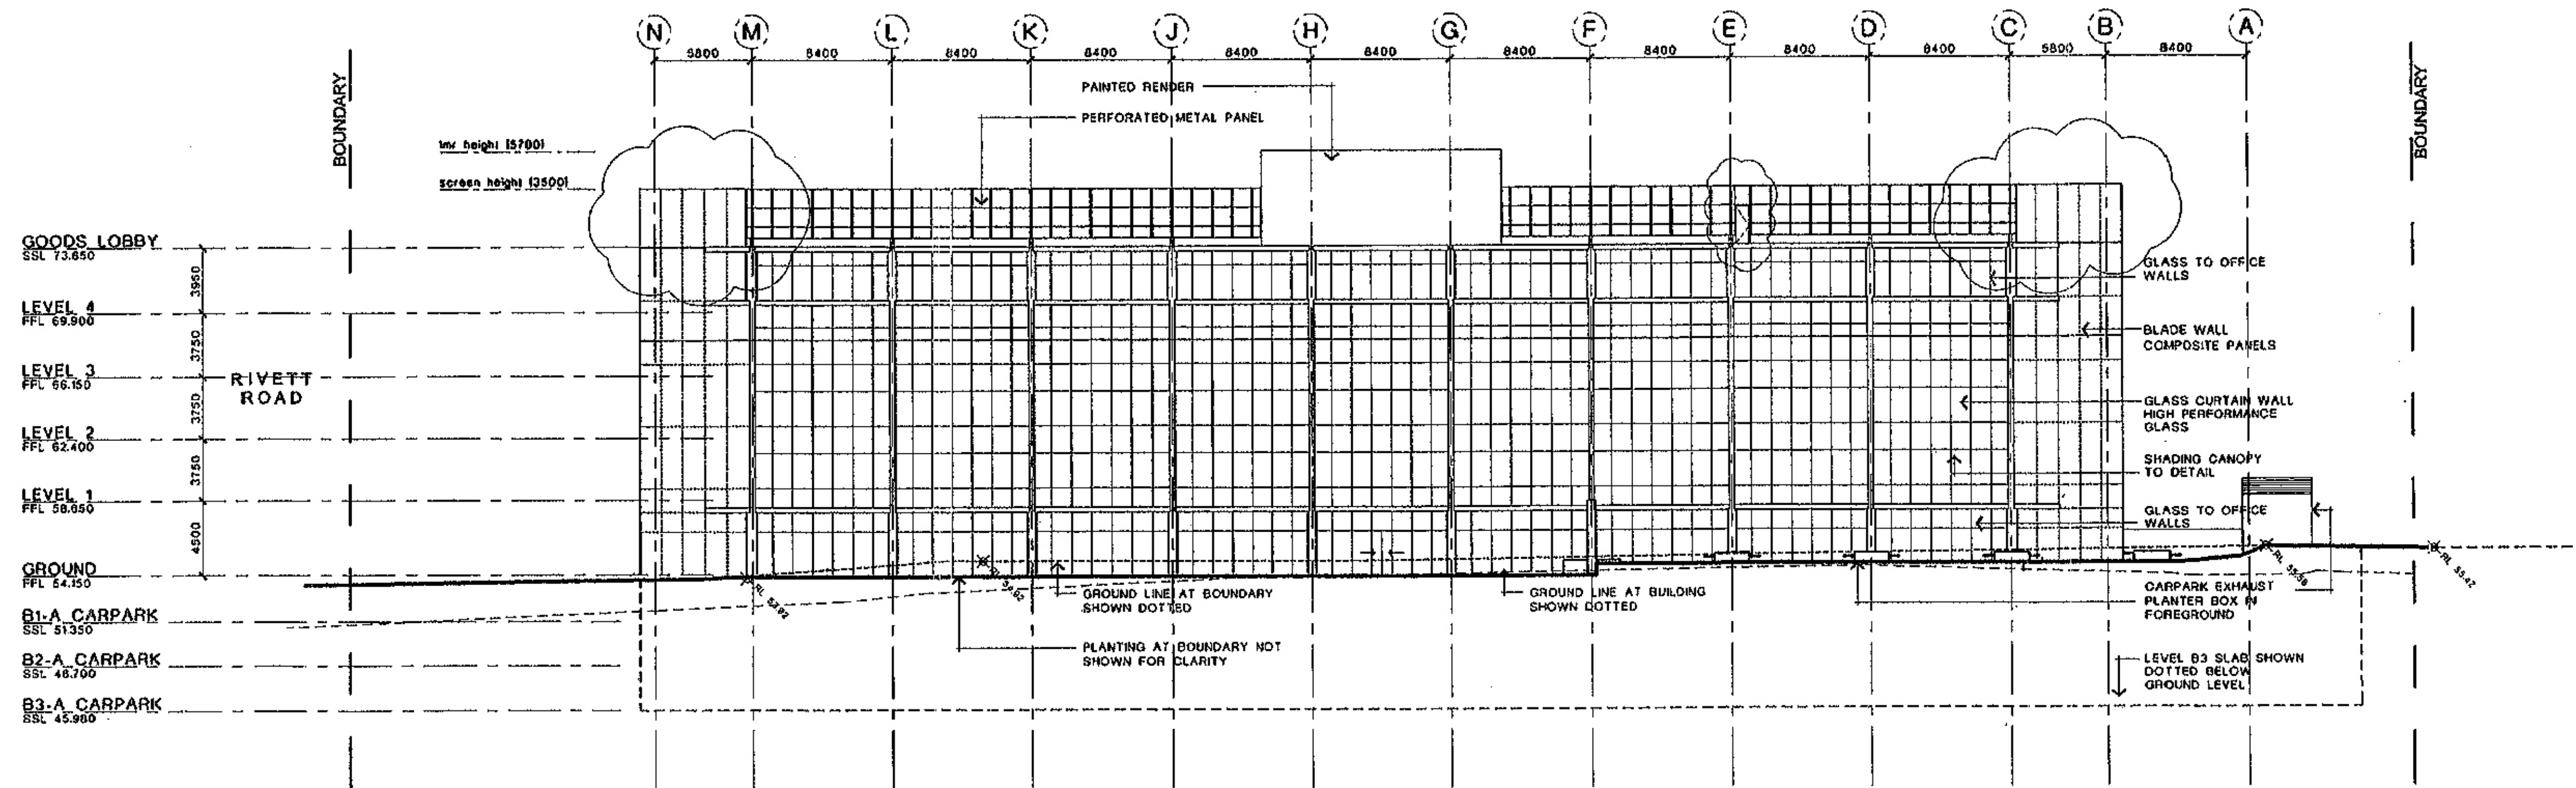


NORTH ELEVATION

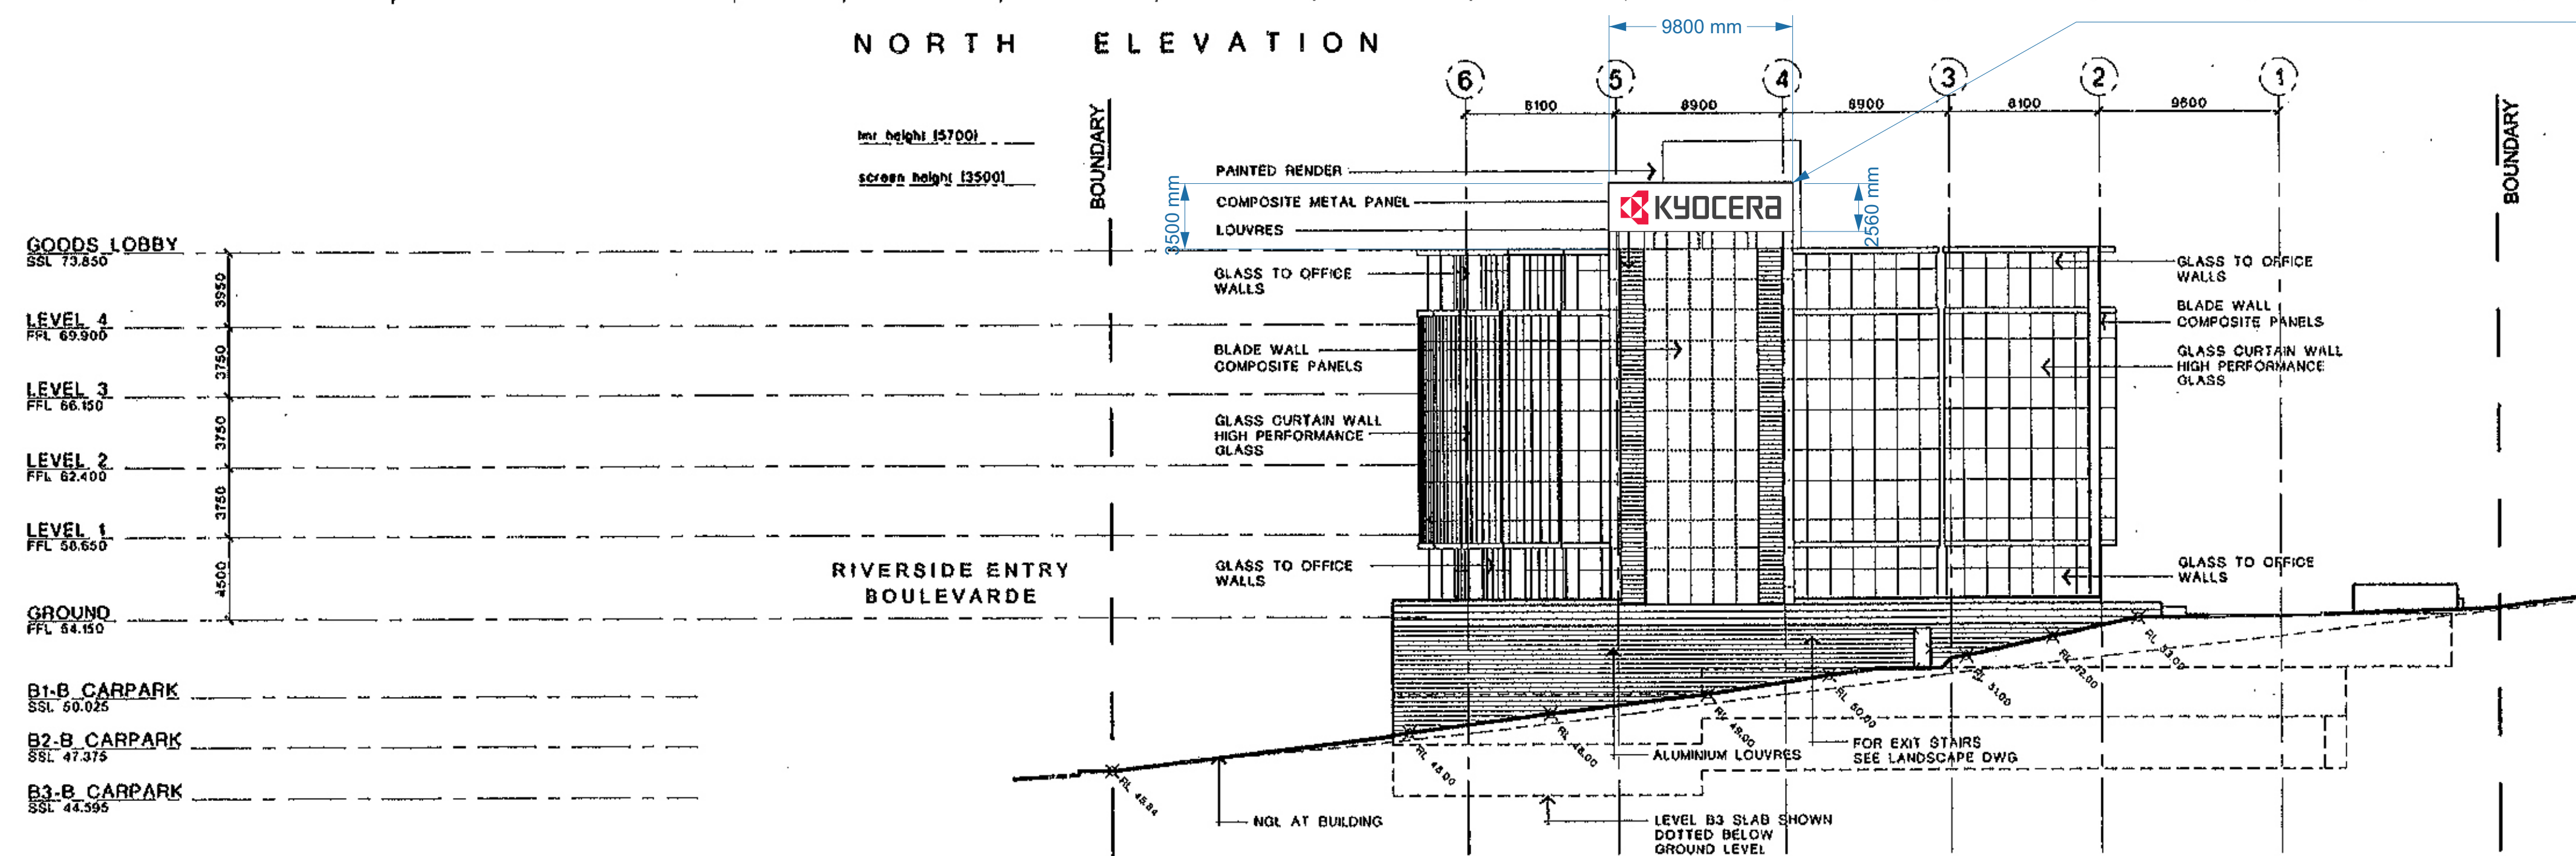

EAST ELEVATION

Rev	Description	Date	Checked	Drawn	Author
1	ISSUE OF ALPINE AMENDED TO 10/00				
2	EXIT DOORS ADDED				

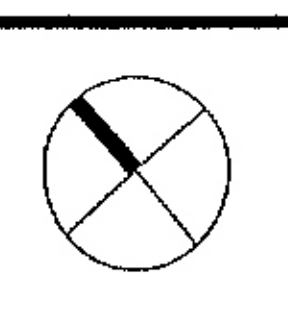

PROTECTION
AUTOMATIC FIRE PROTECTION
 Tel: 0611 2226 Fax: 0611 4483
JOHN LOCK & ASSOCIATES
 Tel: 0664 9227 Fax: 0664 9041

MECHANICAL ENGINEER
TRIPLE M MECHANICAL SERVICES
 Tel: 0737 8711 Fax: 0748 3075
ARNOLD, THOMPSON & ASSOC.
 Tel: 0600 7000 Fax: 0438 5597

STRUCTURAL ENGINEER
ROBERT BIRD & PARTNERS
 Tel: 0278 3177 Fax: 0279 3168
TOM KACAROVSKI & PARTNERS
 Tel: 0600 0400 Fax: 0600 0122
HYDER CONSULTING
 Tel: 0433 6154 Fax: 0433 0001



CLIENT
Armstrong Jones Management Ltd
 Armstrong Jones
PROJECT MANAGER
CRJ Australia Pty Ltd
 Tel: 0251 8800 Fax: 0251 4849

BUILDER
Projects
 Fielder Construction Australia Ltd
 Tel: 0601 7000 Fax: 0605 0400

ARCHITECT
NETTLETON TRIPLE
 Tel: 0212 1670 042
 Tel: 0605 9222 Fax: 0605 9733

1 EPPING ROAD
 COMMERCIAL DEVELOPMENT
 NORTH RYDE, NSW AUSTRALIA

NORTH & EAST ELEVATIONS
 Scale: 1:200
 Date: KY
 1489 161
 E

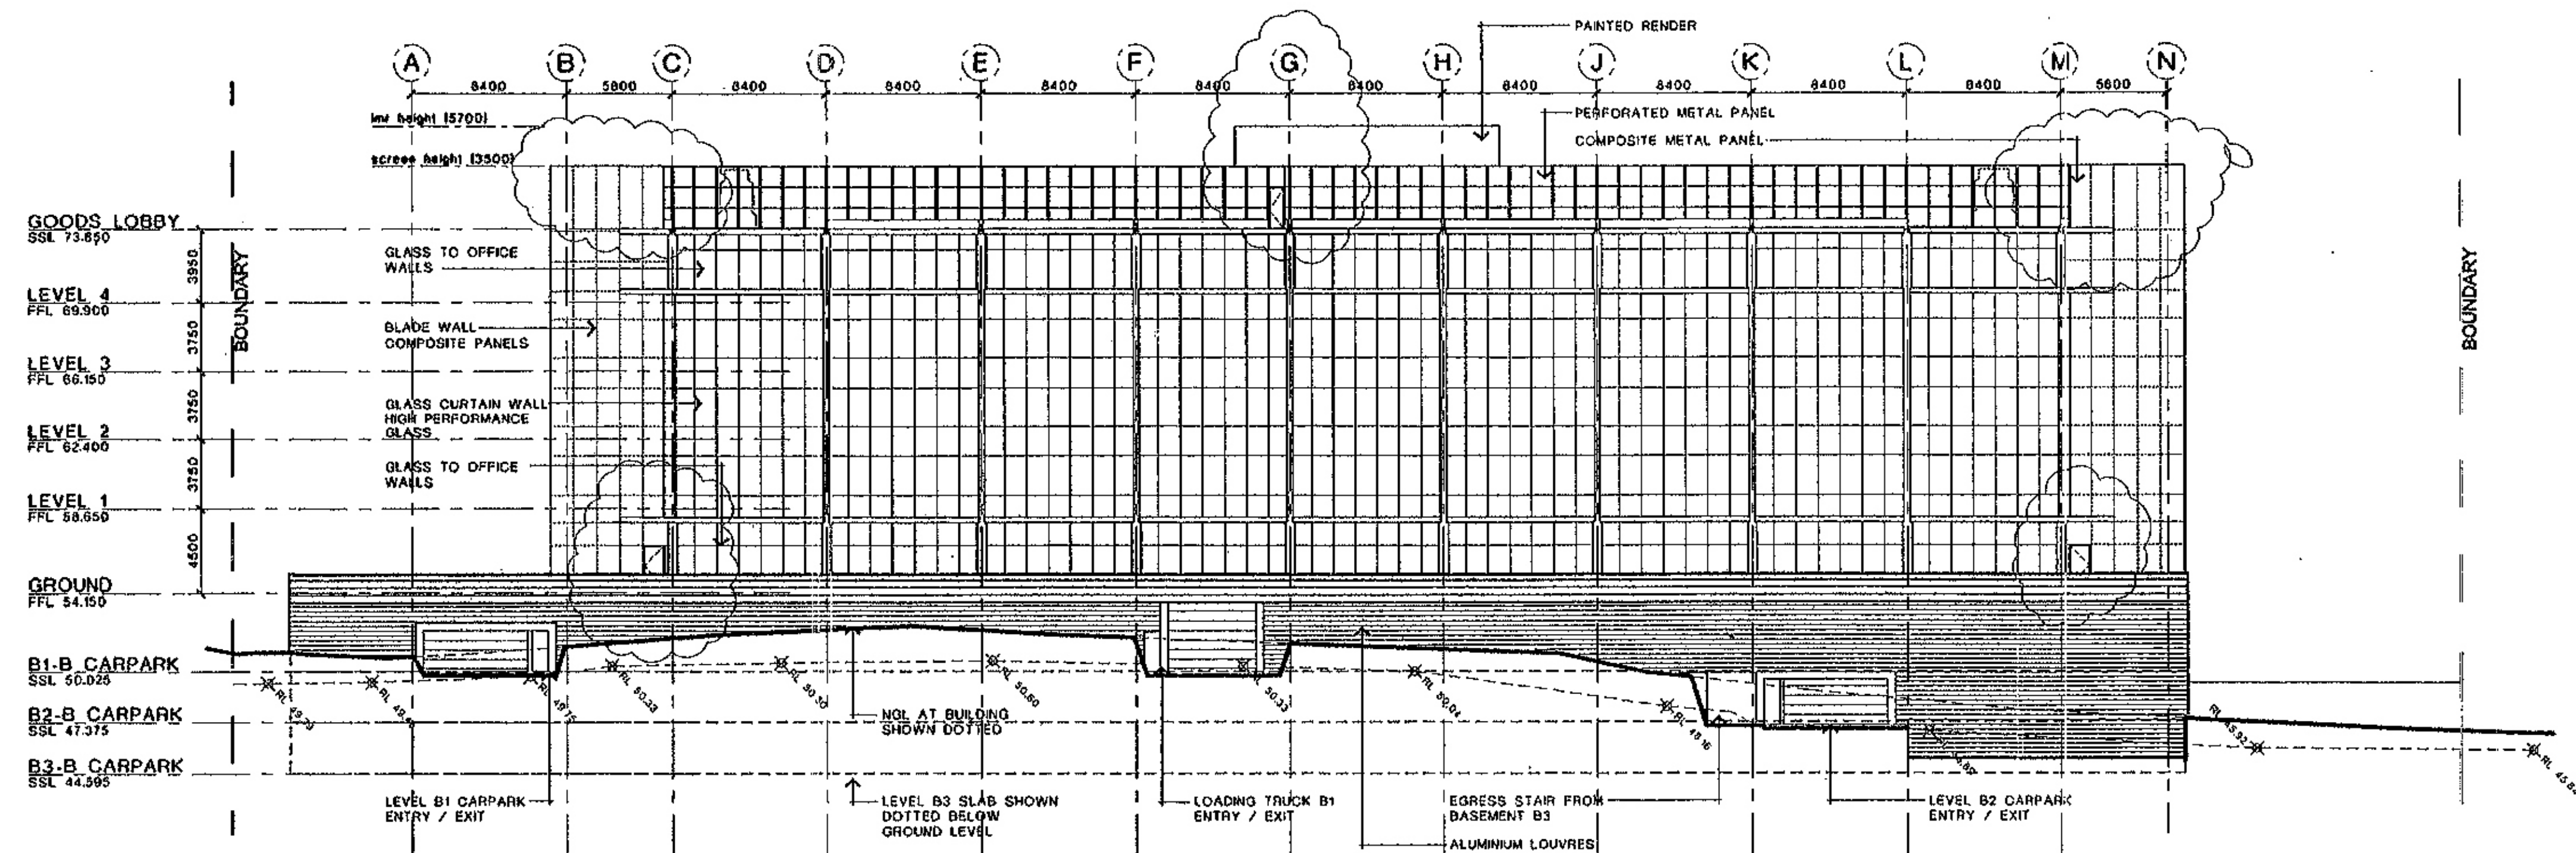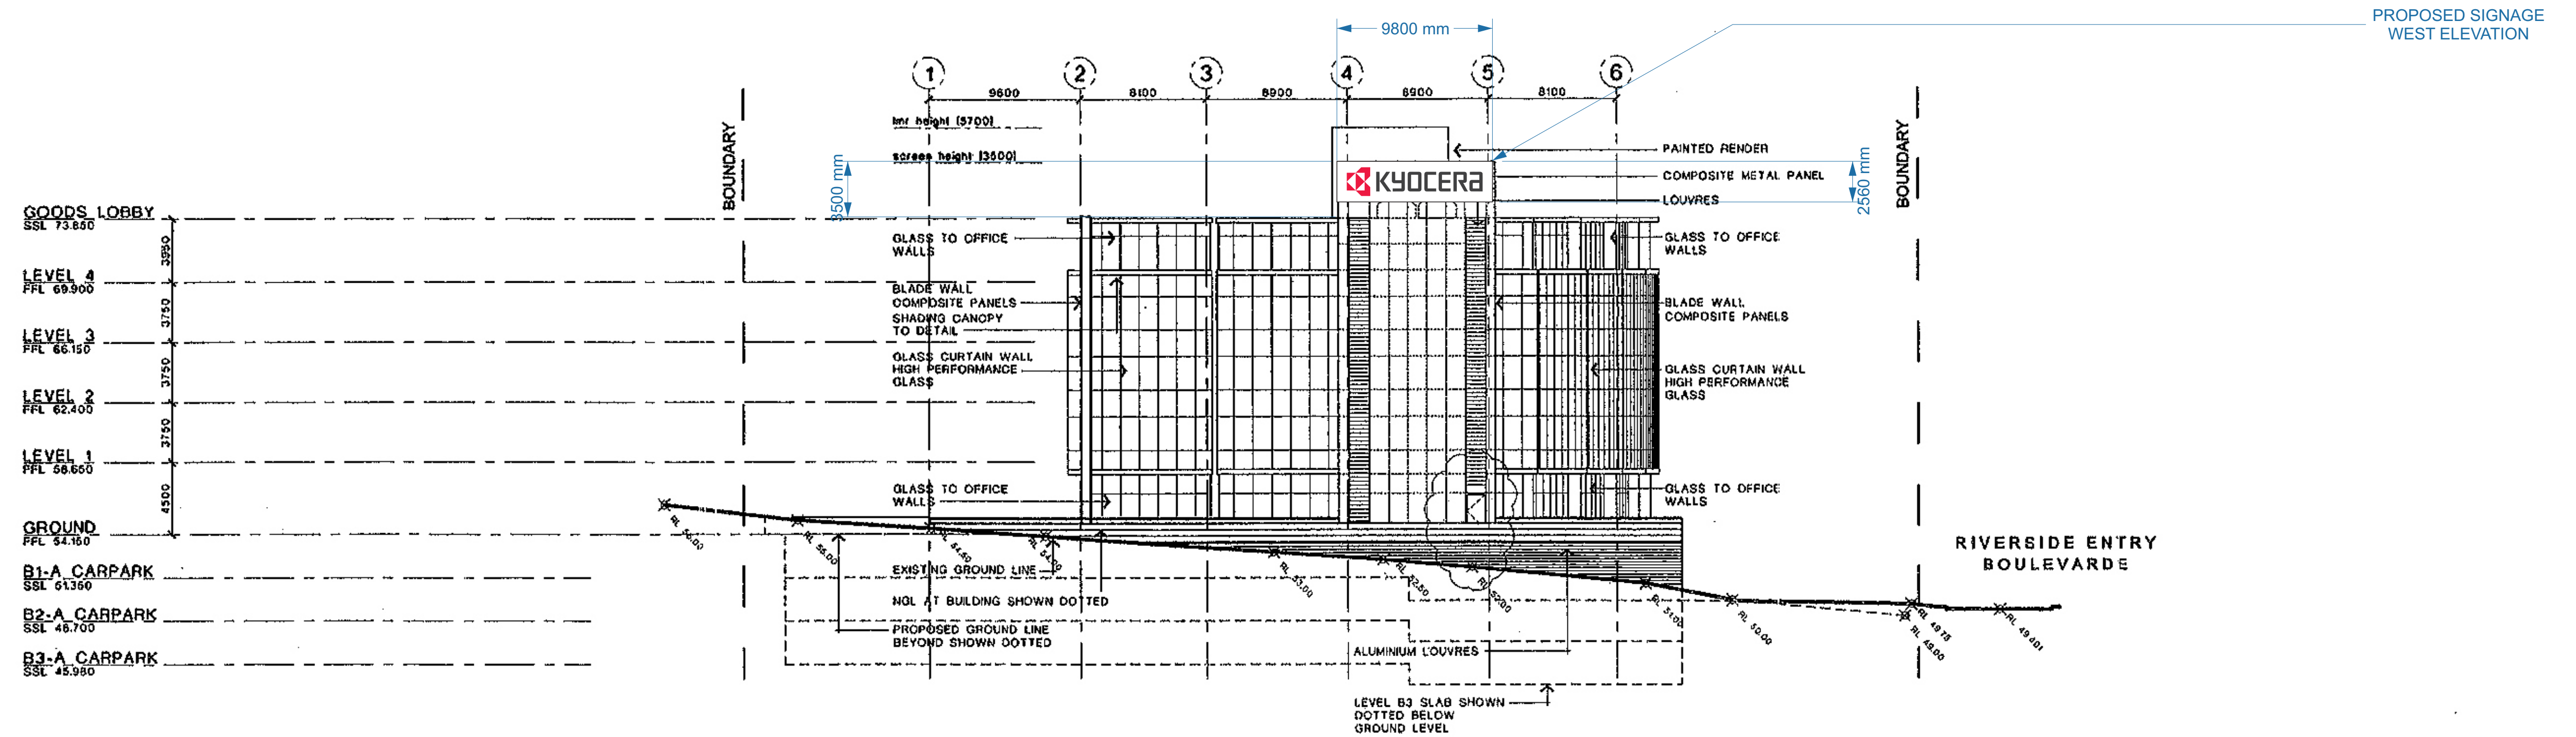

Rev	Description	Date	Checked	Drawn
1	EXTENT OF ALPOLO AMENDED 17.10.00			
2	EXIT DOORS ADDED			

Rev	Description	Date	Checked
1	PRELIMINARY ISSUE	14.01.00	
2	PLANNING WALLS REVISED	15.02.00	
3	LOUVRES AMENDED	15.02.00	
4	CONST. CERT. ISSUE	15.02.00	
5	GENERAL UPDATE	20.05.05	
6	LOUVRES, PLANNING & 20.05.05		
7	ROOF SCREENING UPDATED		



FIRE PROTECTION
AUTOMATIC FIRE PROTECTION
Tel: 0631 2255 Fax: 0631 4448

MECHANICAL ENGINEER
TRIPLE M MECHANICAL SERVICES
Tel: 0737 8711 Fax: 0738 9575

STRUCTURAL ENGINEER
ROBERT BIRD & PARTNERS
Tel: 0275 3177 Fax: 0275 3185

CLIENT
Armstrong Jones Management Ltd
Armstrong Jones

BUILDER
Projects
Pletcher Construction Australia Ltd
Tel: 0951 7000 Fax: 0951 0438

ARCHITECT
WESTLINGTON TRIBE
Westlinton Tribe Architects
Tel: 0951 8222 Fax: 0951 8233

1 EPPING ROAD
COMMERCIAL DEVELOPMENT
NORTH RYDE, NSW AUSTRALIA

WEST & SOUTH ELEVATIONS
Scale: 1:200
Drawing: KY
Number: 1489 162
Sheet: E