



**REAR ELEVATION (SOUTH-EAST)**  
1:200

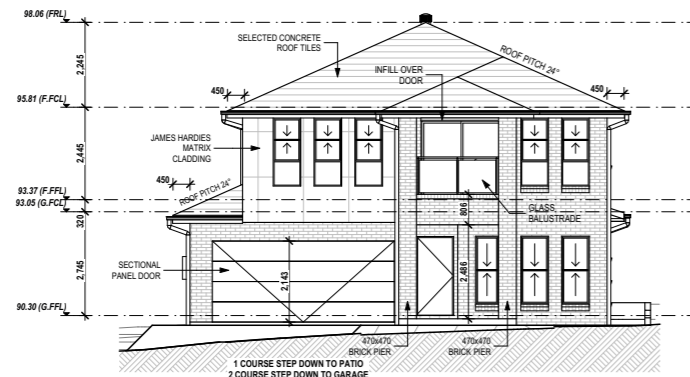


**FRONT ELEVATION (NORTH-WEST)**  
1:200

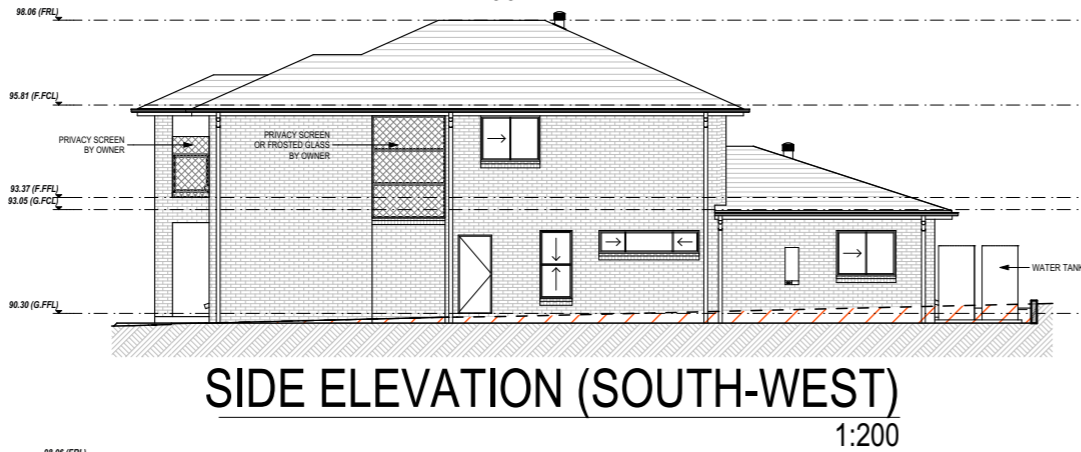

**SIDE ELEVATION (SOUTH-WEST)**  
1:200



**SIDE ELEVATION (NORTH-EAST)**  
1:200

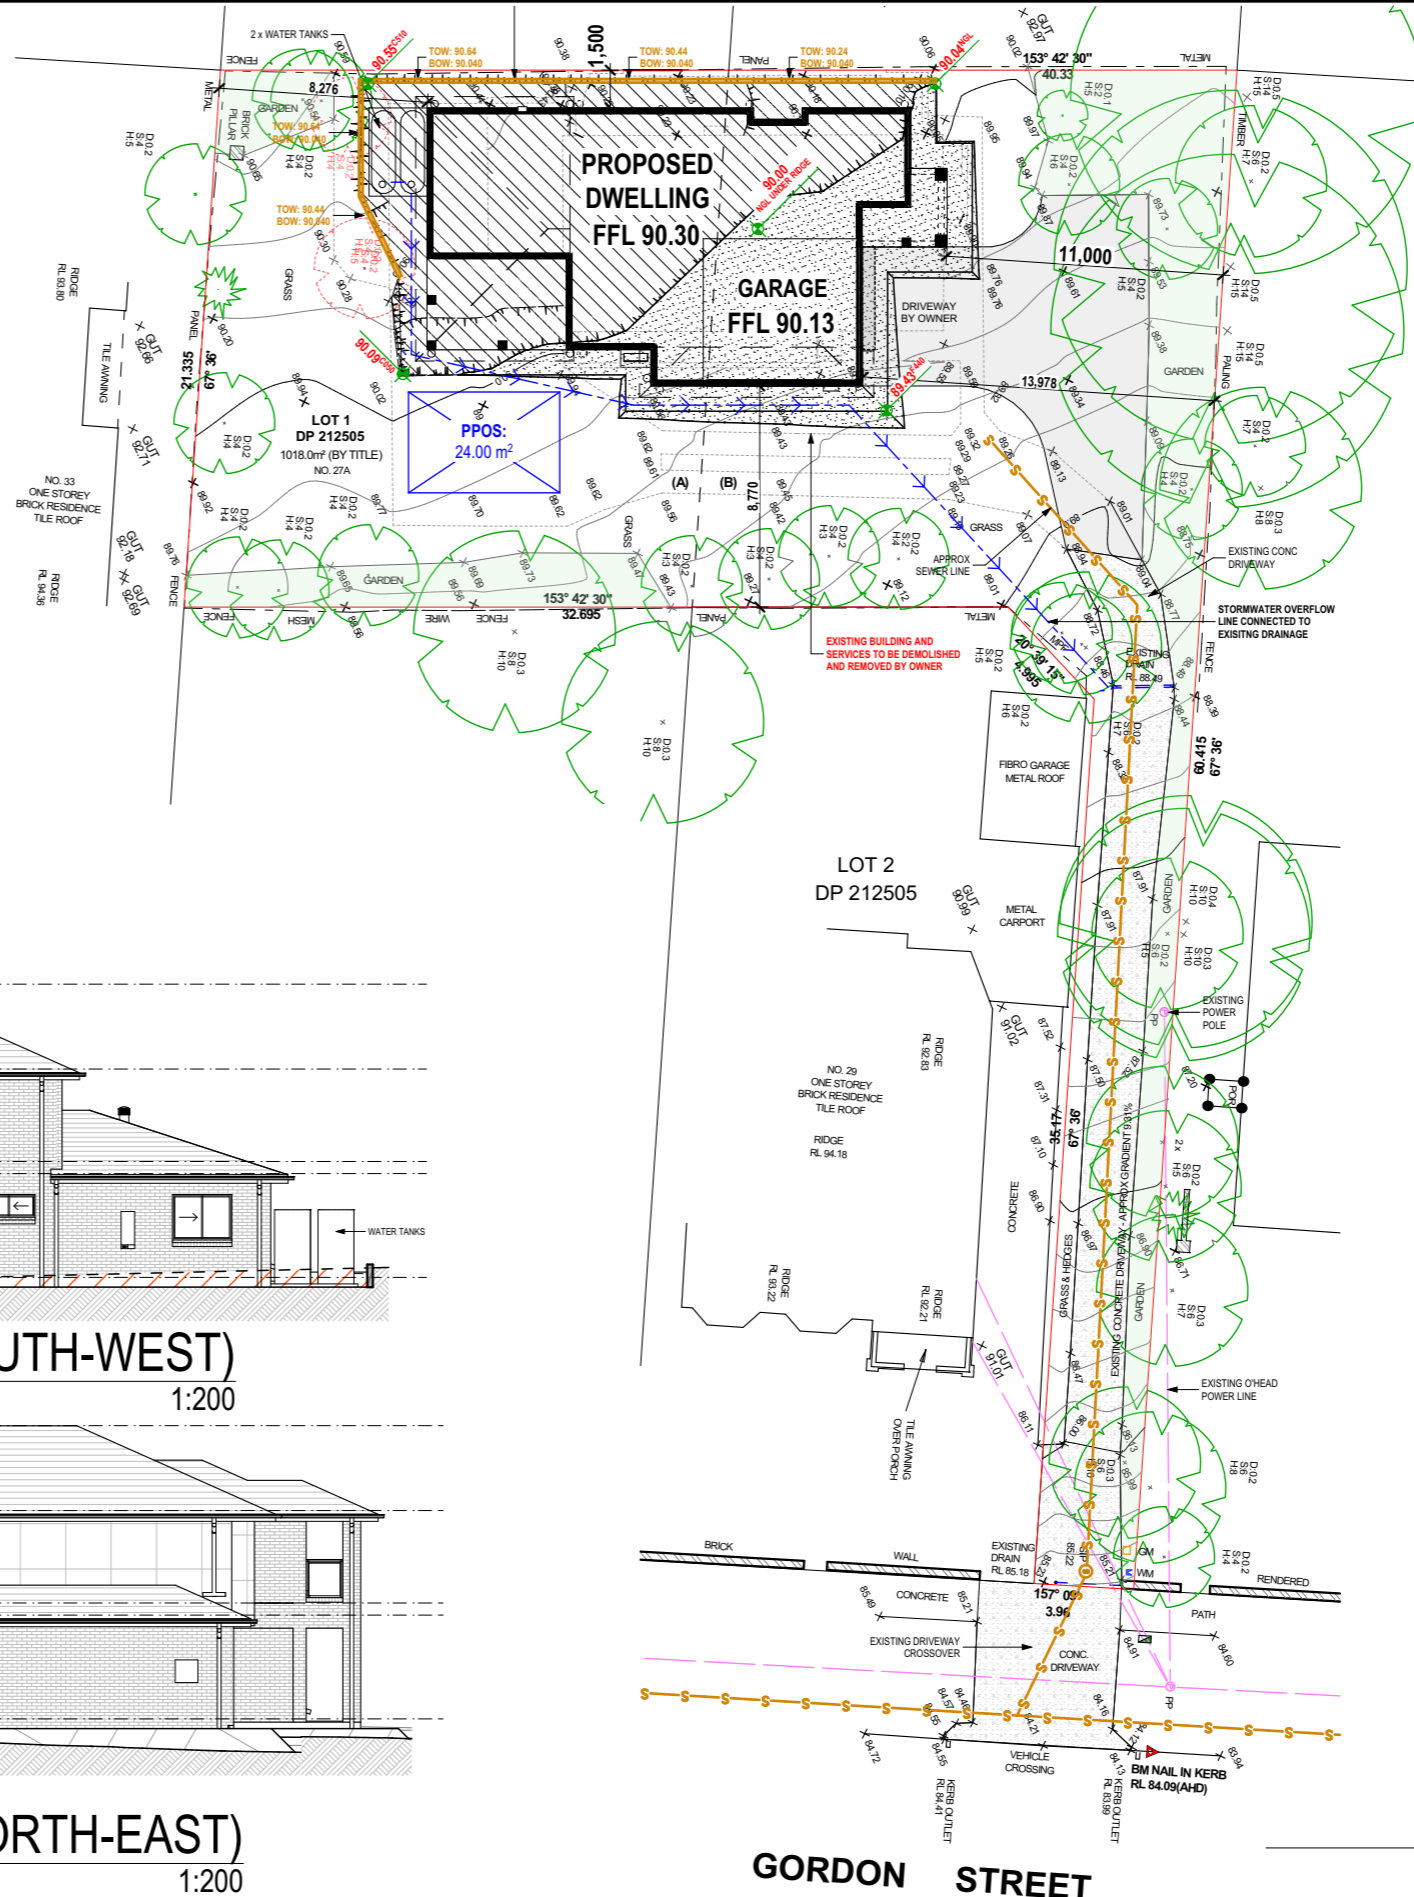

- SURVEYORS LEGEND**
- BOUNDARY LINE
  - ADJACENT BOUNDARY
  - MINOR CONTOUR LINE
  - MAJOR CONTOUR LINE
  - EASEMENT
  - RETAINING WALL
  - TOP & TOE OF BANKS
  - ELECTRICAL PILLAR
  - DRAINAGE PIT
  - WATER METER
  - SEWER MAN HOLE
  - TELSTRA PIT
  - DENOTES SIGNAGE
  - DENOTES SHRUB
- 
- EXISTING TREE TO BE REMOVED BY OWNER
  - EXISTING TREE TO BE RETAINED

**GORDON STREET**  
**SITE PLAN**  
1:300

Date	Tender	Revision	Drawn	Rev. ID	HOUSE TYPE:	DRAWING:	CLIENT:	LODGEMENT :	PROJECT ID :
01.09.23		SHADOWS AND NOTIFICATION PLAN	MM	B	SEACREST FIVE GUEST	NOTIFICATION PLAN	MR M DARWICH	DA/CC	P-208785
29.11.23		L'SCAPE PLAN REMOVED, RETAIN WALLS & PRIV. SCREEN ADDED. ELEVATIONS UPDATED	AV	C	34 FACADE: CLASSIC 3	COUNCIL PLAN	SITE ADDRESS: DP: 212505   LOT 1, H#27A	DRAWN BY: NTH	ISSUE DATE: 26.06.23
13.02.24	-	WATER TANKS AMENDED	SR	D	GARAGE: POSITION: DG LHS	COUNCIL: RYDE	GORDON STREET, EASTWOOD, NSW 2122	REV.: E	SHEET: /11
08.03.24	-	BASIX NOTES AMENDED	SR	E					