


SITE PLAN: 1:1000 (A2)

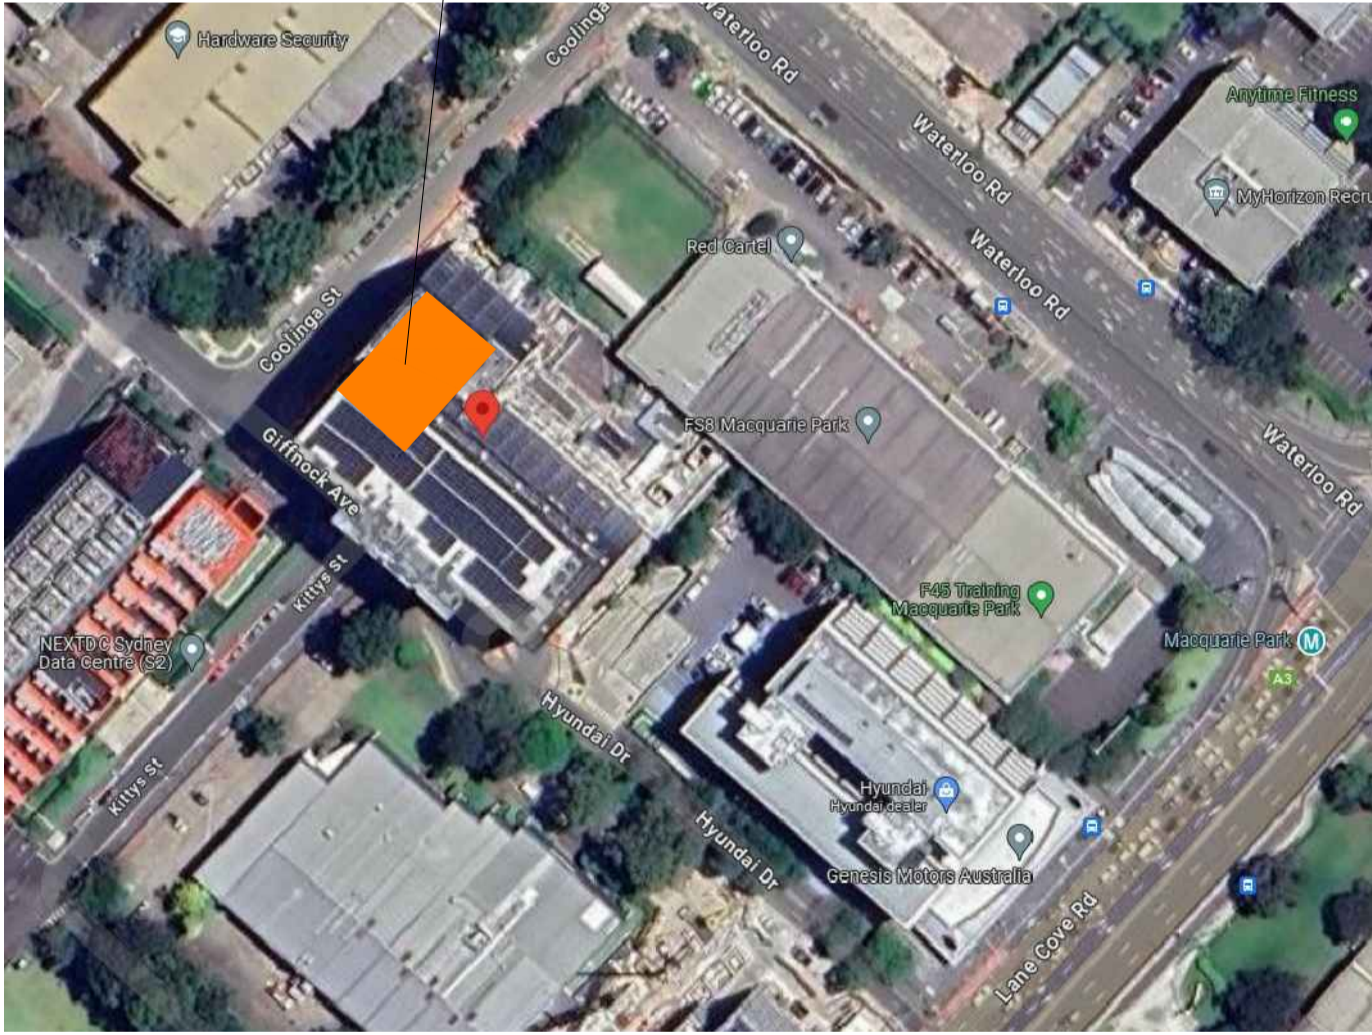

LOCATION PLAN: NTS (A2)

LEGEND:

EXISTING BASEBUILDING

PROPOSED NEW WORK

DEMOLITION

PROPOSED GYMNASIUM 800 sqm

SITE BOUNDARY

FOR APPROVAL

ALL BUILDING WORK MUST BE CARRIED OUT IN ACCORDANCE WITH THE REQUIREMENTS OF THE BUILDING CODE OF AUSTRALIA

PLEASE REFER TO THE ANYTIME FITNESS SUPPLY MANUAL FOR ALL FINISHES AND SPECIFICATIONS UNO

STUDIO_P
architecture & interiors

31A PLAYFAIR STREET
THE ROCKS NSW 2000
PH: 0414 434 848
studiop.com.au
ABN: 24 968 801 044
ARN: 8959

CLIENT:
Anytime Fitness - MACQUARIE PARK

PROJECT:

PROPOSED FITNESS CLUB FITOUT
RETAIL 7, MACQUARIE EXCHANGE
1 GRIFFNOCK AVENUE
MACQUARIE PARK NSW

DRAWING TITLE_NUMBER:
SITE & LOCATION PLAN
A_SP_A00_A

REVISION_AMENDMENTS_DATE

A COUNCIL APPROVAL

04.03.24


SCALE: 1:1000 (A2)

NOTE:

Designs contained in these drawings and specifications are the property of Studio P and are subject to copy right laws. They must not be reproduced in whole or part, or used in any other way without written consent from Studio P. Do not scale dimensions. All dimensions should be verified on site before commencement of any works. In the case of discrepancies, it should be verified with Studio P prior to continuing further works.

DRAWN BY:
EM
CHECKED BY:
PP

P

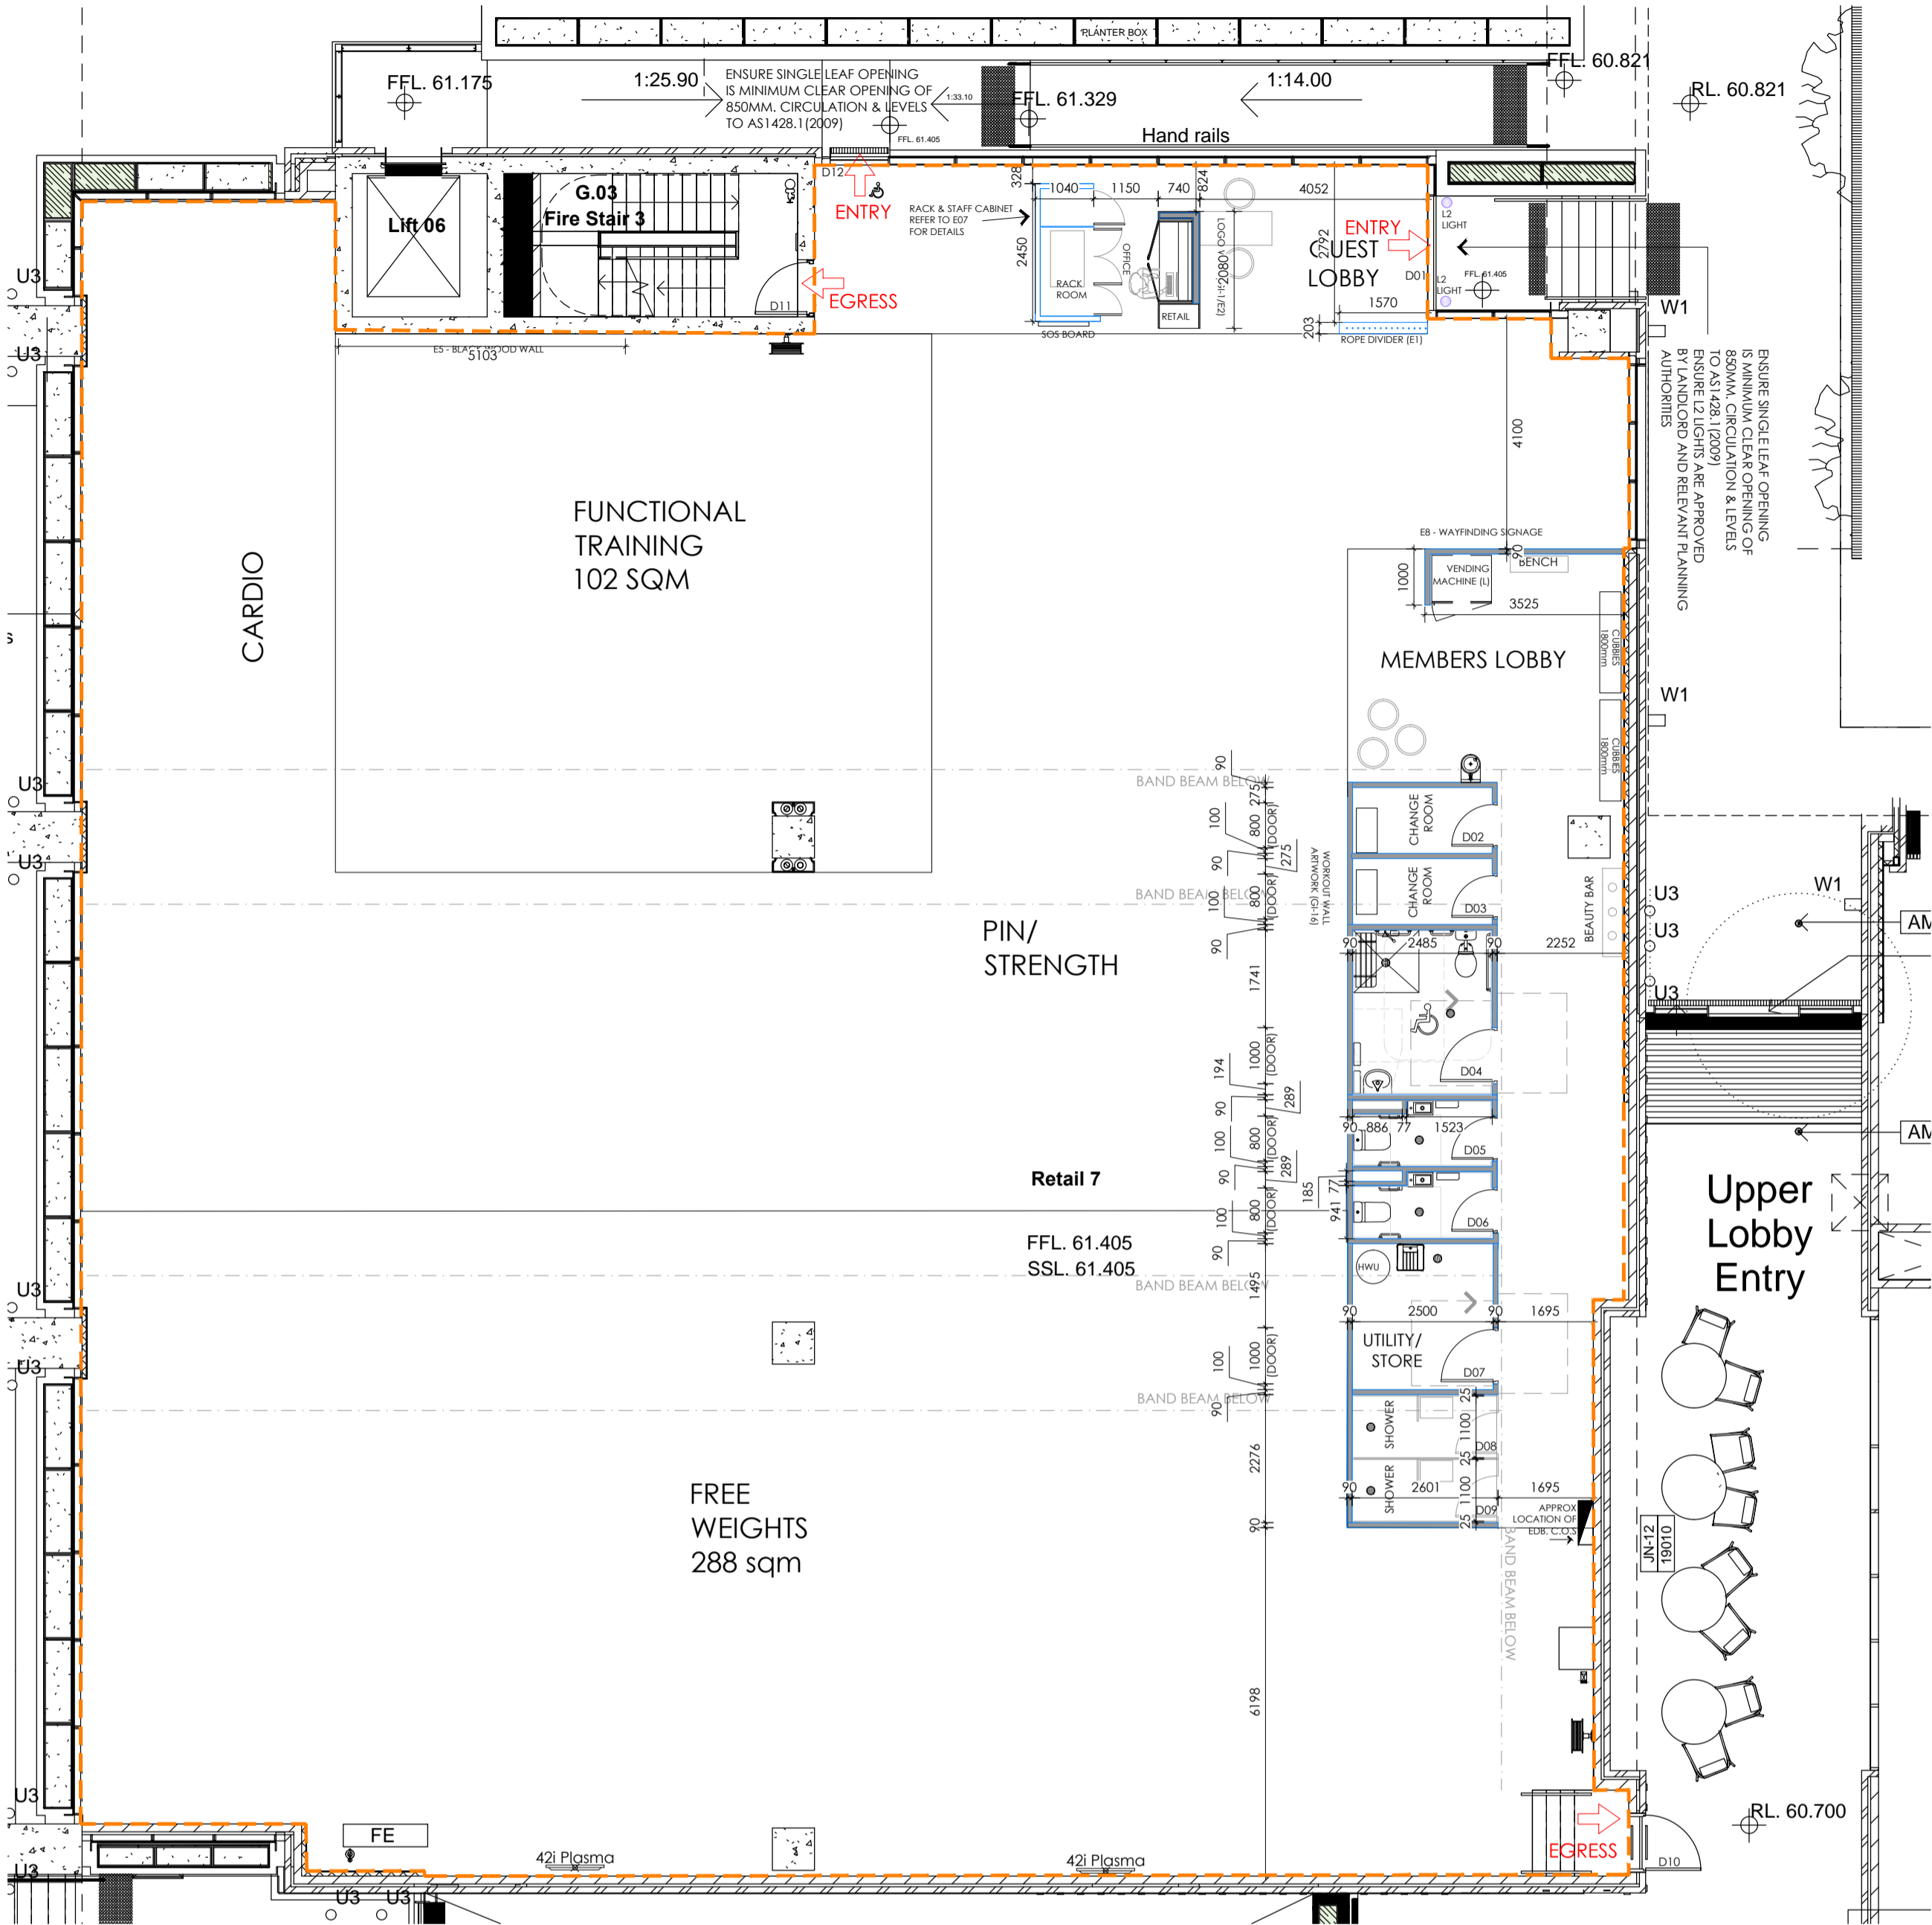

LEGEND:

- EXISTING BASEBUILDING
- PROPOSED NEW WORK
- DEMOLITION
- PROPOSED GYMNASIUM 800 sqm
- SITE BOUNDARY

FOR APPROVAL

ALL BUILDING WORK MUST BE CARRIED OUT IN ACCORDANCE WITH THE REQUIREMENTS OF THE BUILDING CODE OF AUSTRALIA

PLEASE REFER TO THE ANYTIME FITNESS SUPPLY MANUAL FOR ALL FINISHES AND SPECIFICATIONS UNO

STUDIO_P
architecture & interiors

31A PLAYFAIR STREET
THE ROCKS NSW 2000
PH: 0414 434 848
studiop.com.au
ABN: 24 968 801 044
ARN: 8959

CLIENT:
Anytime Fitness - MACQUARIE PARK

PROJECT:

PROPOSED FITNESS CLUB FITOUT
RETAIL 7, MACQUARIE EXCHANGE
1 GRIFFNOCK AVENUE
MACQUARIE PARK NSW

DRAWING TITLE_NUMBER:
FLOOR PLAN

A_SP_A01_B

REVISION_AMENDMENTS_DATE

- 01 PRELIMINARY
- 02 PRELIMINARY
- 03 PRELIMINARY
- 04 TENDER
- A CONSTRUCTION
- B COUNCIL APPROVAL

SCALE: 1:100 (A2)

NOTE:

Designs contained in these drawings and specifications are the property of Studio P and are subject to copy right laws. They must not be reproduced in whole or part, or used in any other way without written consent from Studio P. Do not scale dimensions. All dimensions should be verified on site before commencement of any works. In the case of discrepancies, it should be verified with Studio P prior to continuing further works.

DRAWN BY:
EM

CHECKED BY:
PP

P