



**Existing vegetation to
be retained as shown**

**Brown arrows indicate
— approximate position of
Sydney Water sewer mains**

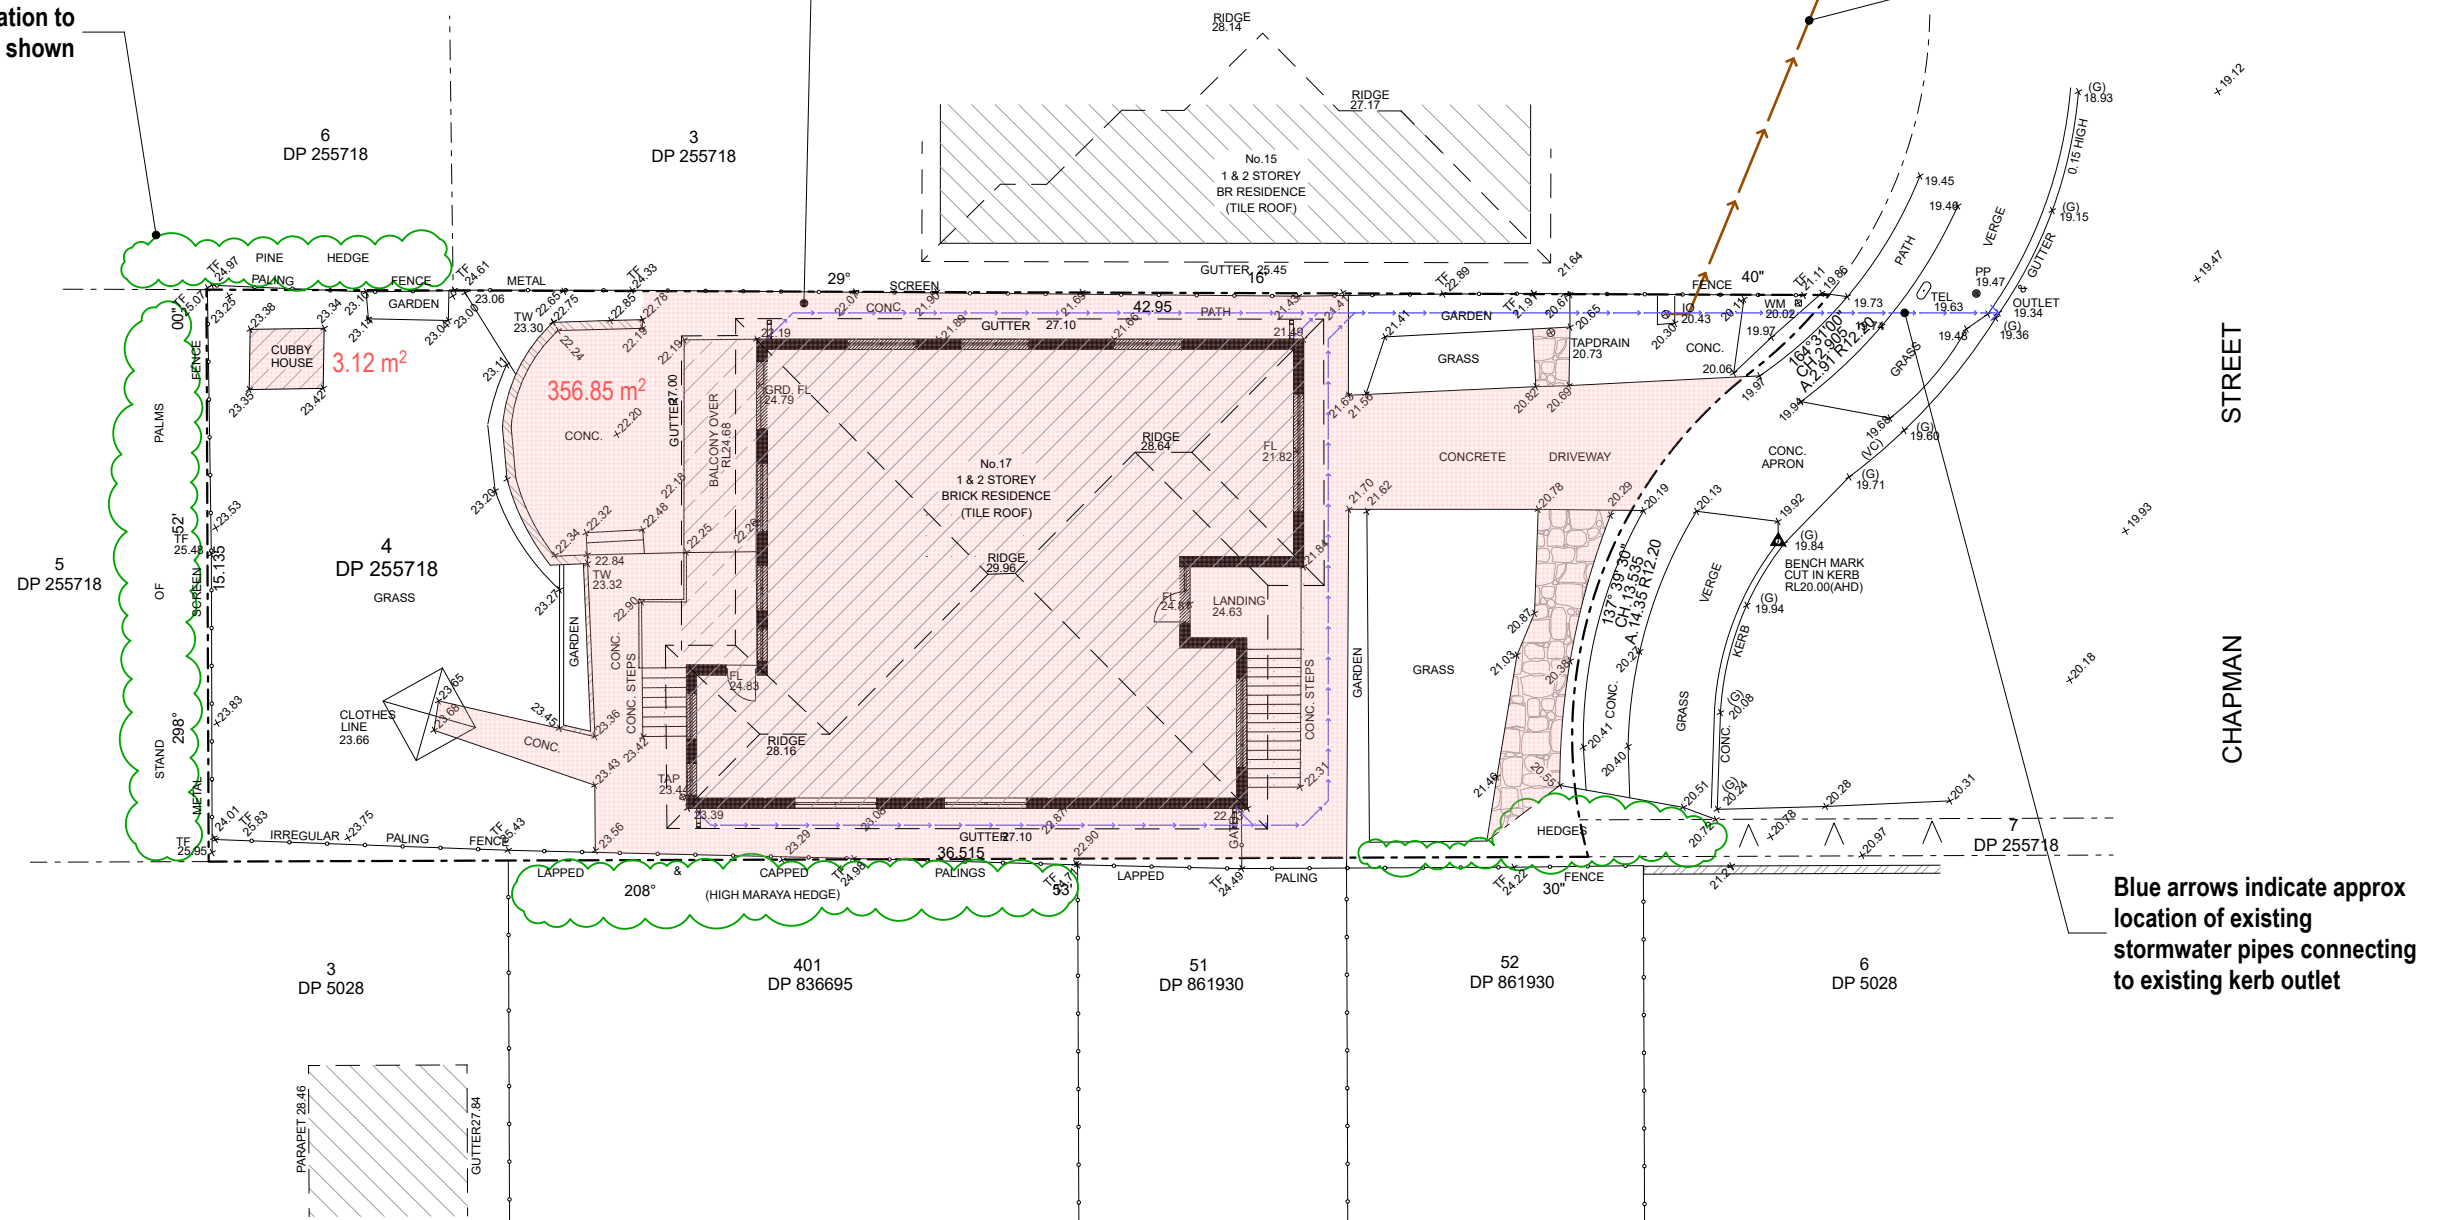

Blue arrows indicate approx location of existing stormwater pipes connecting to existing kerb outlet

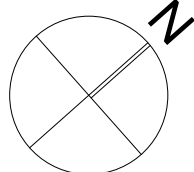

STG 3	08/04/24	Stage 3 Amended	NP	NP
STG 3	04/04/24	Stage 3 Amended	NP	NP
STG 3	29/03/24	Stage 3 90% Complete	NP	NP
STG 2	12/03/24	Stage 2 Complete	NP	NP
STG 2	25/10/23	Stage 2 75% Complete	NP	NP
STG 1	26/09/23	Stage 1 Complete	NP	NP
ISSUE	DATE	PURPOSE	DRWN	CHKD



EXISTING SITE / SITE ANALYSIS PLAN 1:200

02

PROPOSED ALTERATIONS & ADDITIONS at
17 CHAPMAN STREET GLADESVILLE NSW 2111
for MR & MRS HUKINS
 LOT 4, DP 255718
 Ref: 23P2130
 Monday, 8 April 2024

**house
plans**
by design
ABN 39 213 203 432

PO Box 224 Leichhardt NSW 2040
T 02 9568 6502
E nporter@houseplansbydesign.com.au
W houseplansbydesign.com.au

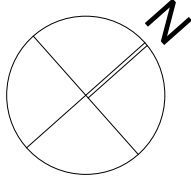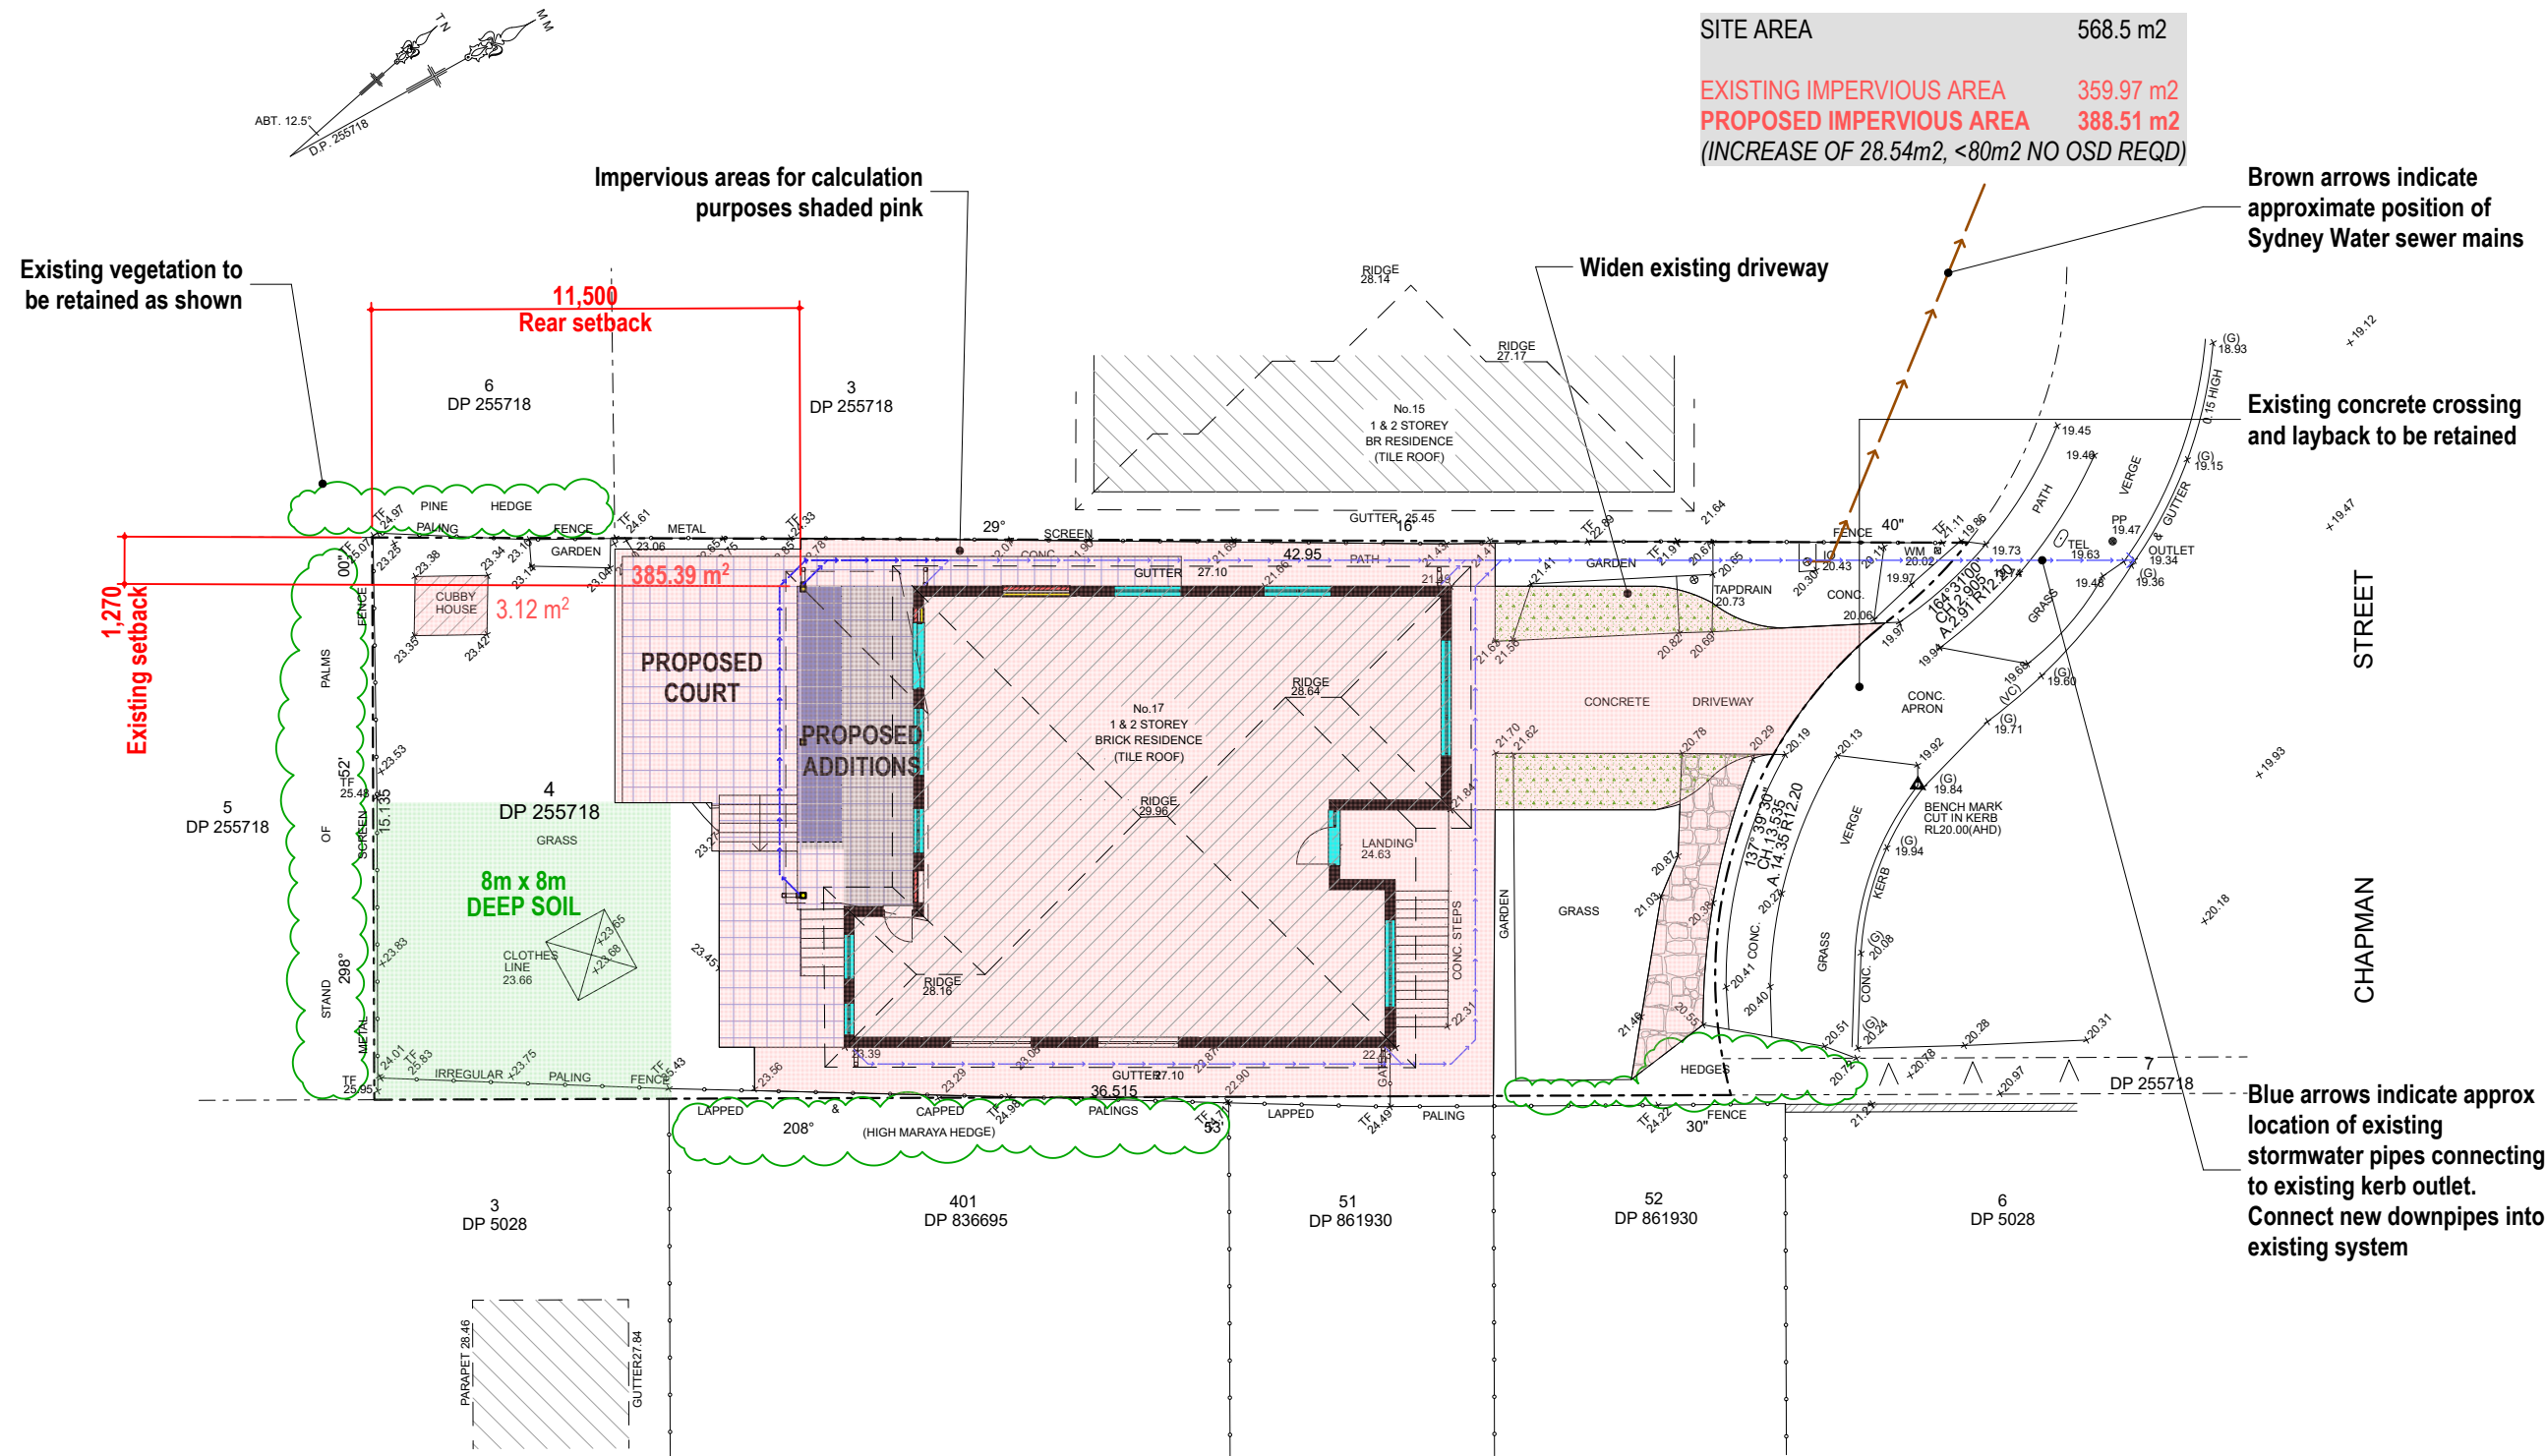

ISSUE	DATE	PURPOSE	DRWN	CHKD
STG 3	08/04/24	Stage 3 Amended	NP	NP
STG 3	04/04/24	Stage 3 Amended	NP	NP
STG 3	29/03/24	Stage 3 90% Complete	NP	NP
STG 2	12/03/24	Stage 2 Complete	NP	NP
STG 2	25/10/23	Stage 2 75% Complete	NP	NP
STG 1	26/09/23	Stage 1 Complete	NP	NP