



ISSUE	DATE	PURPOSE	DRWN	CHKD
STG 3	08/04/24	Stage 3 Amended	NP	NP
STG 3	04/04/24	Stage 3 Amended	NP	NP
STG 3	29/03/24	Stage 3 90% Complete	NP	NP
STG 2	12/03/24	Stage 2 Complete	NP	NP
STG 2	25/10/23	Stage 2 75% Complete	NP	NP
STG 1	26/09/23	Stage 1 Complete	NP	NP

STAGE 3 DA PREPARATION - NOT FOR CONSTRUCTION

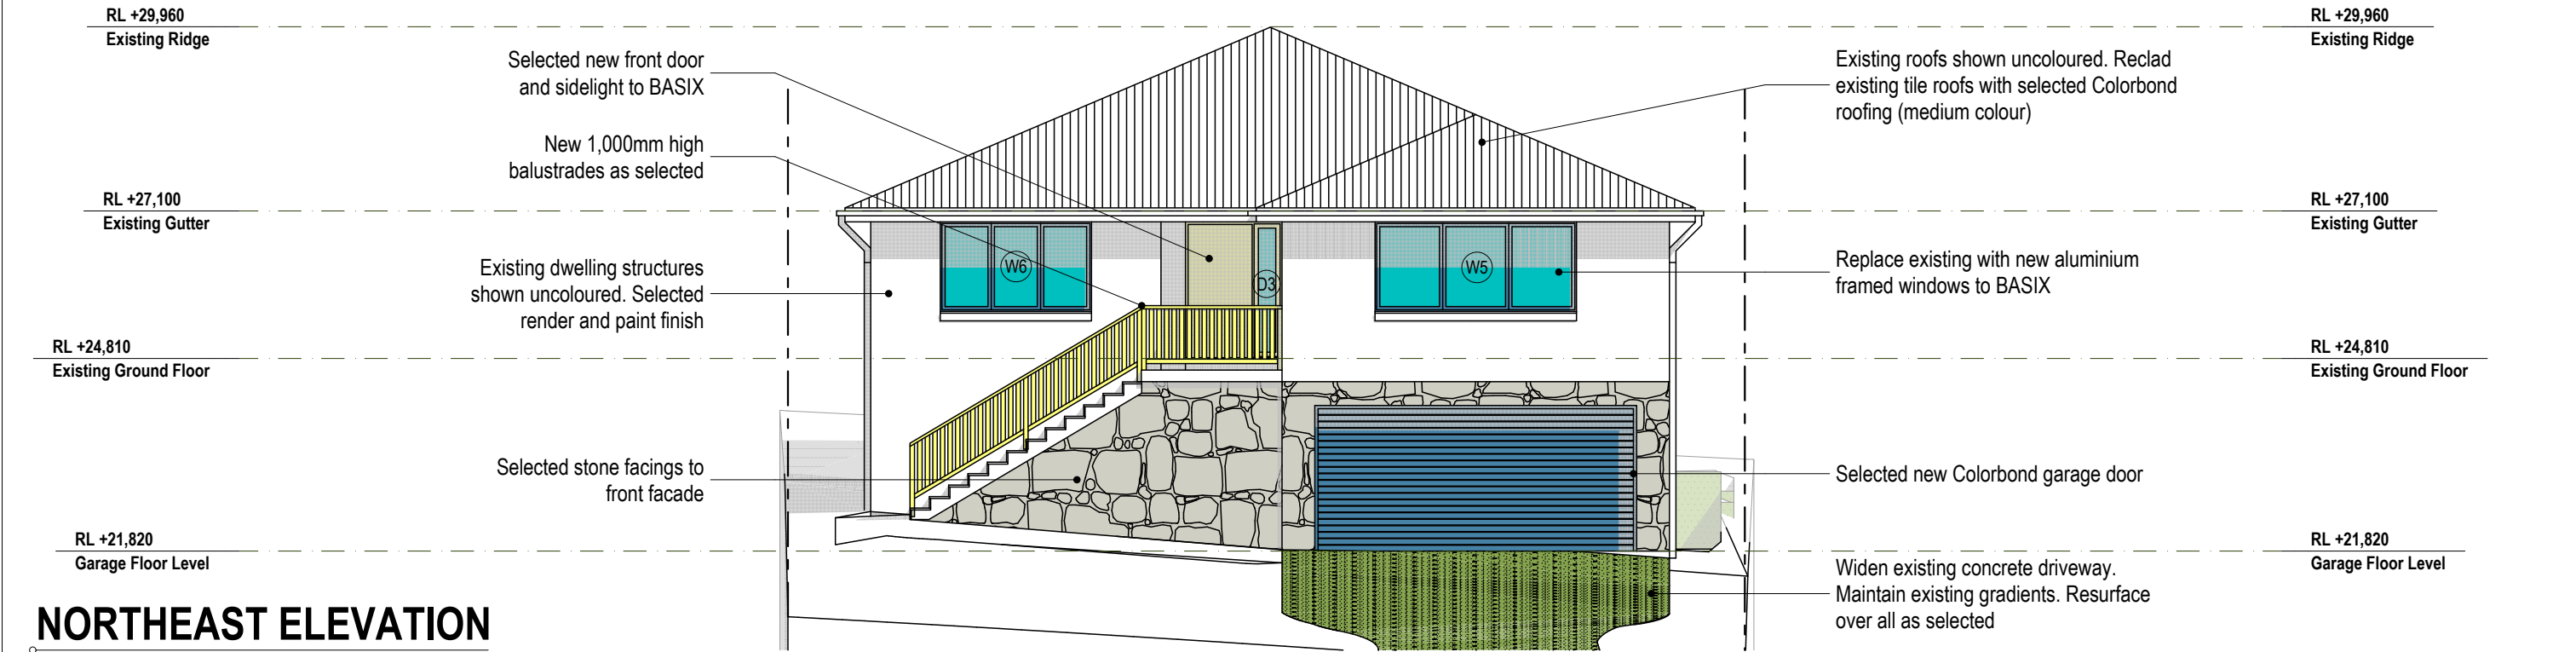

NORTHEAST ELEVATION

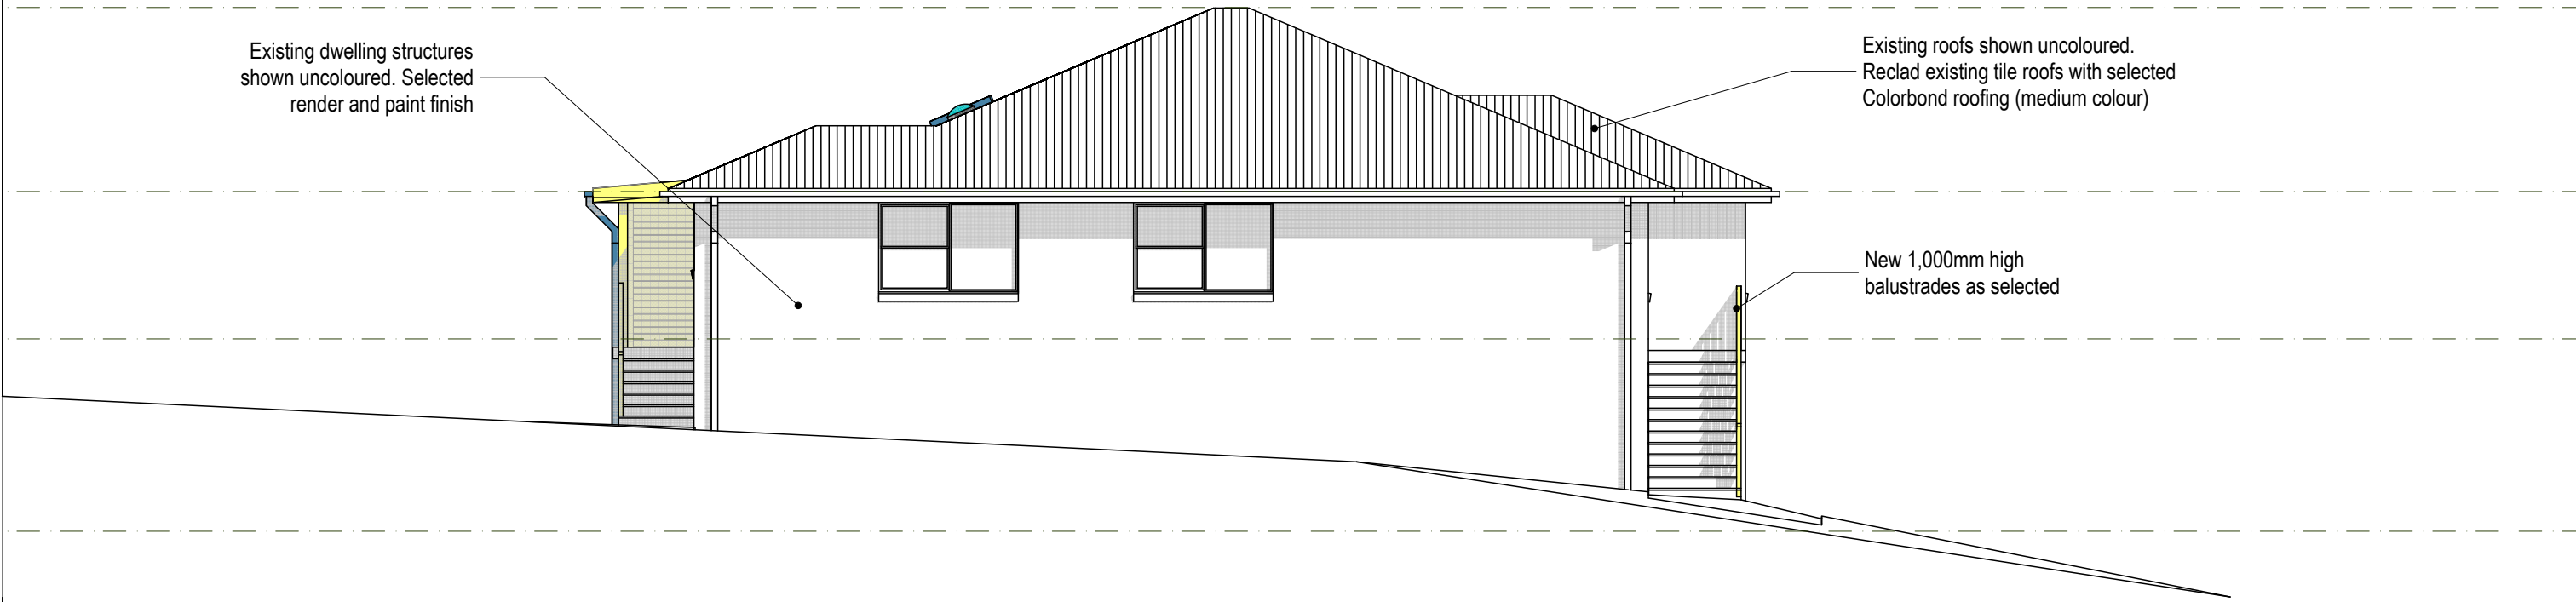


SOUTHEAST ELEVATION

STAGE 3 DA PREPARATION - NOT FOR CONSTRUCTION



SOUTHWEST ELEVATION

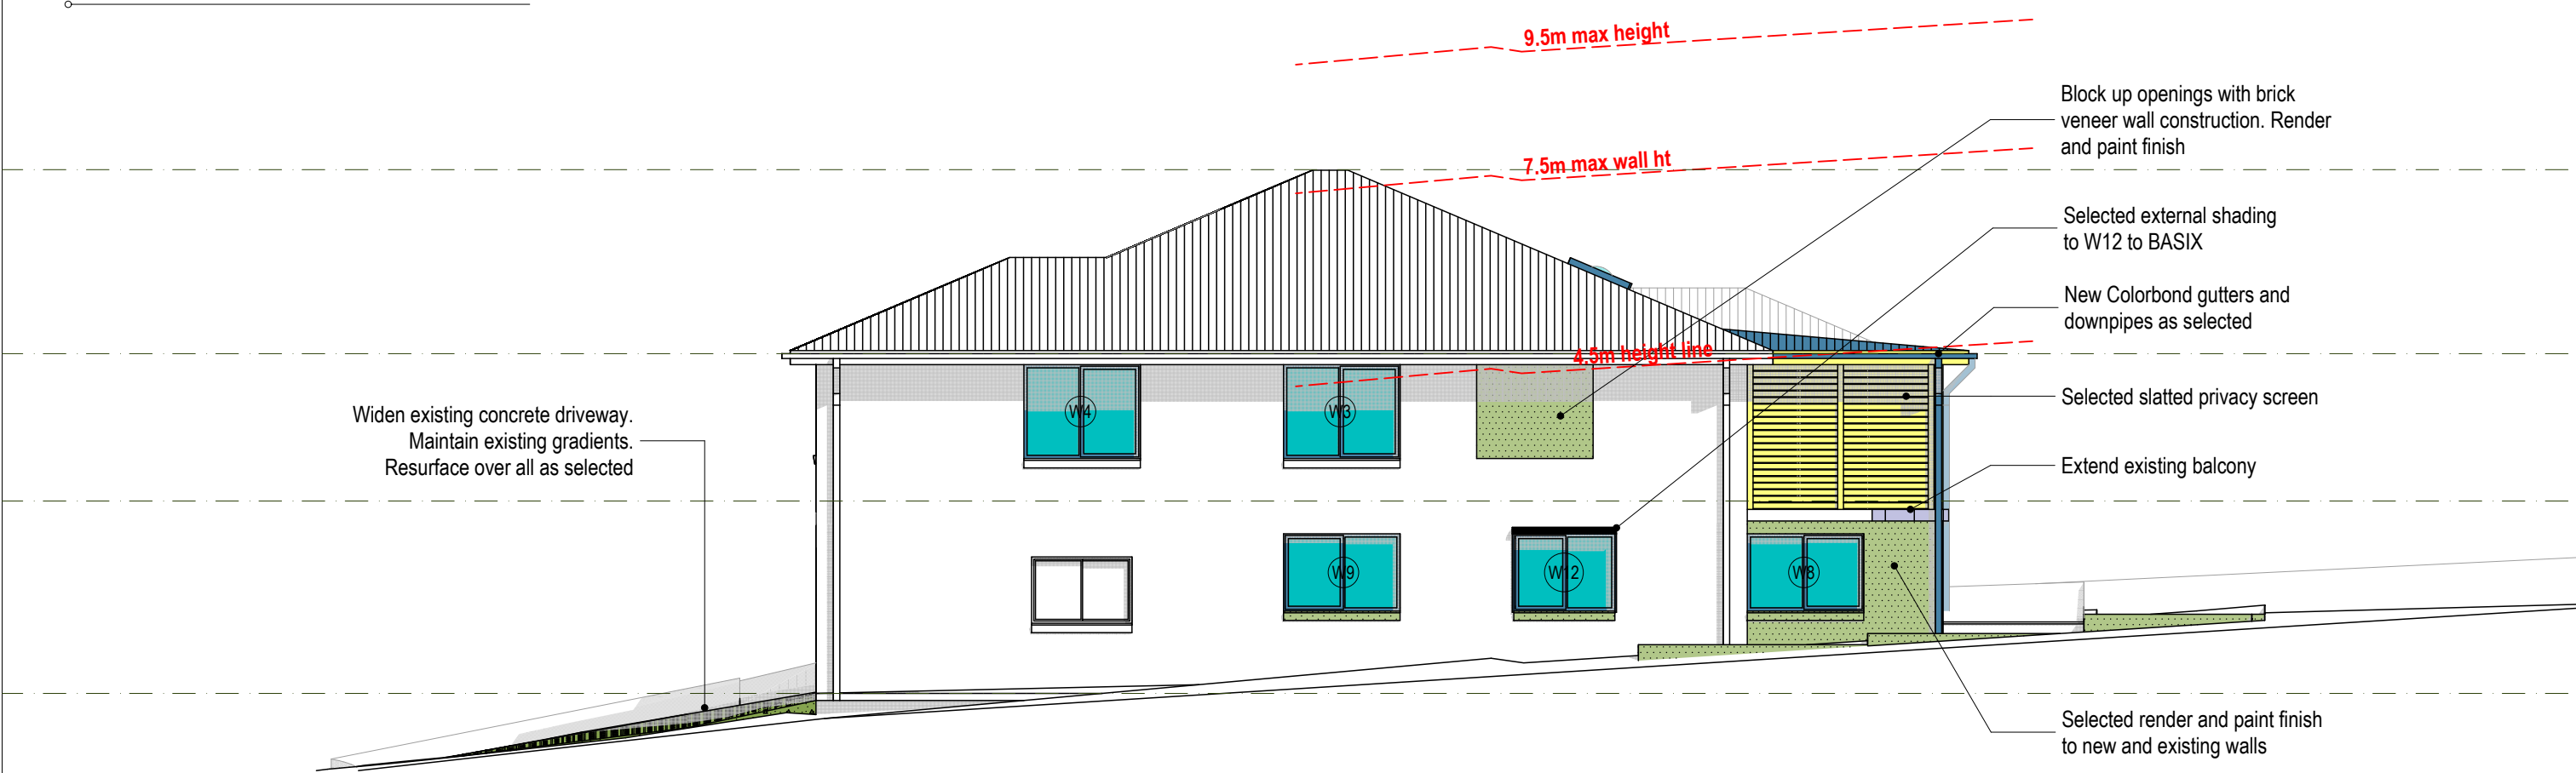

NORTHWEST ELEVATION



ACCREDITED  
BUILDING DESIGNER

All dimensions and levels shall be checked by the Contractor and verified on site prior to commencement of works. Use figured dimensions only. Do not scale from drawing. All work to comply with Australia Standards, Building Code of Australia and local authority requirements. The information contained in this document is the copyright of House Plans By Design Pty Ltd. Use or duplication of this document in part or in full without the written permission of House Plans By Design constitutes an infringement of copyright.

**A3**



STG 3	08/04/24	Stage 3 Amended	NP	NP
STG 3	04/04/24	Stage 3 Amended	NP	NP
STG 3	29/03/24	Stage 3 90% Complete	NP	NP
STG 2	12/03/24	Stage 2 Complete	NP	NP
STG 2	25/10/23	Stage 2 75% Complete	NP	NP
STG 1	26/09/23	Stage 1 Complete	NP	NP
ISSUE	DATE	PURPOSE	DRWN	CHKD

**10**

**SOUTHWEST & NORTHWEST ELEVATIONS 1:100**

**PROPOSED ALTERATIONS & ADDITIONS at**

**17 CHAPMAN STREET GLADESVILLE NSW 2111**

**for MR & MRS HUKINS**

**LOT 4, DP 255718**

**Ref: 23P2130**

**Monday, 8 April 2024**

**house plans**  
*by design*

ABN 39 213 203 432

PO Box 224 Leichhardt NSW 2040  
T 02 9568 6502  
E nporter@houseplansbydesign.com.au  
W houseplansbydesign.com.au



