
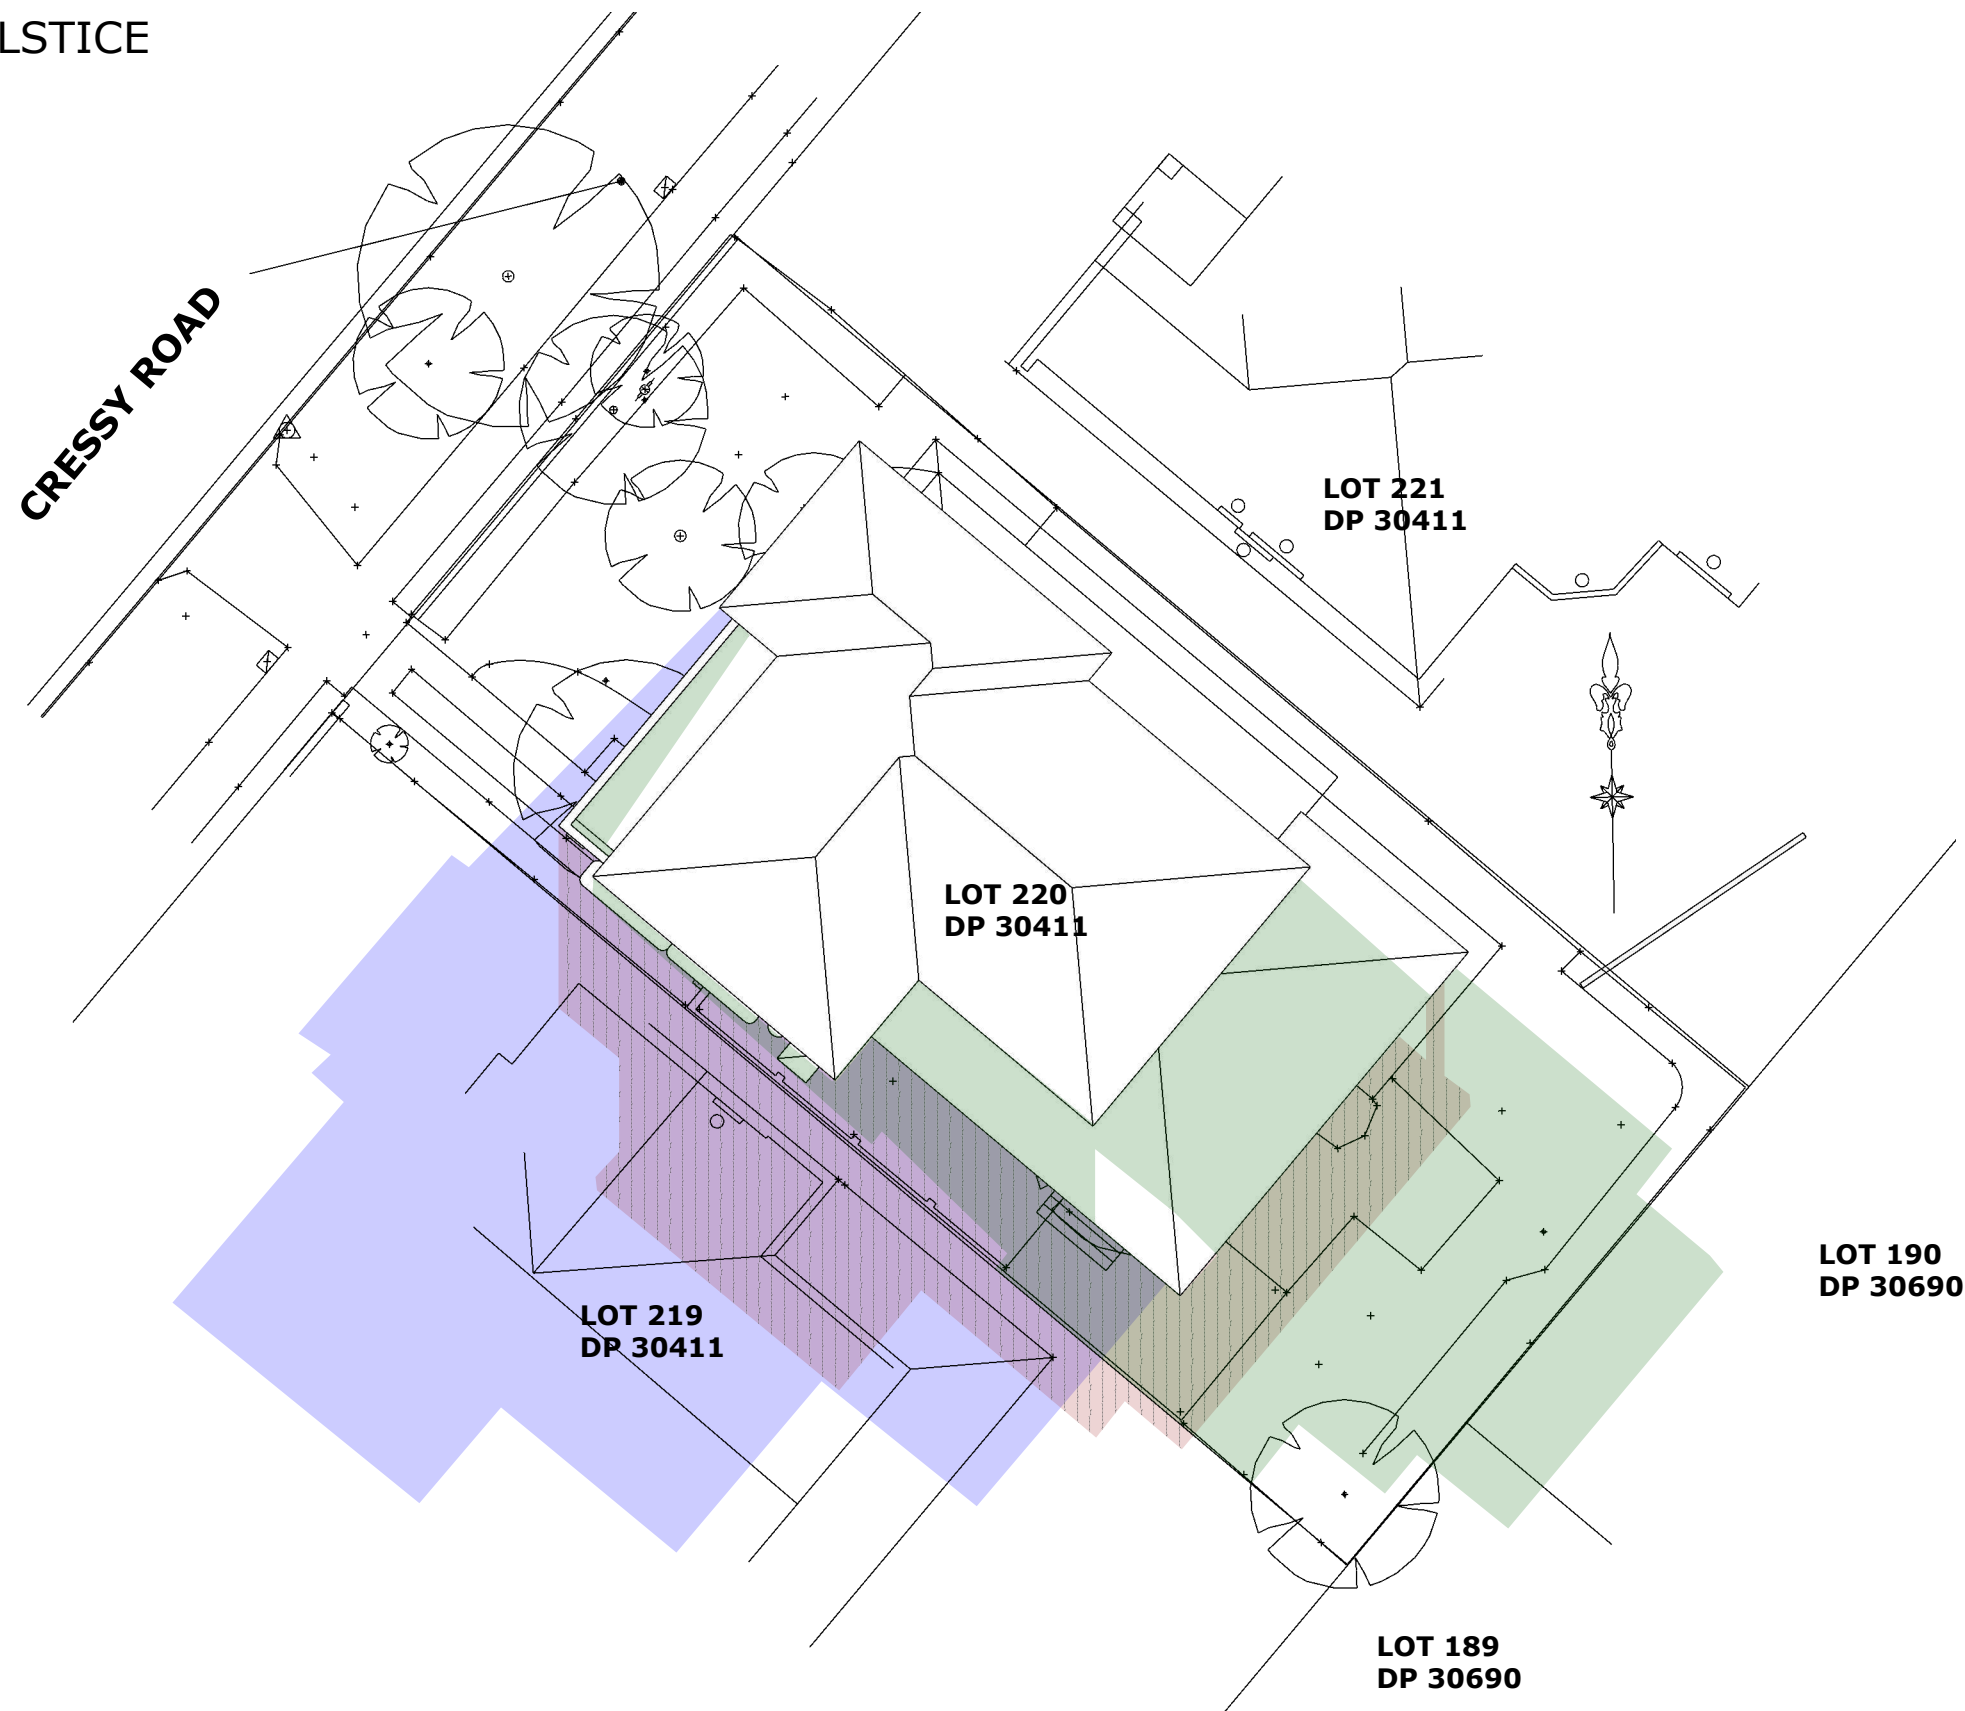


SHADOW DIAGRAM
JUNE 21ST - WINTER SOLSTICE

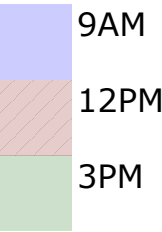

BIRCH RESIDENTIAL
UNIT 34/7 HOYLE AVE
CASTLE HILL NSW 2154

ADDRESS
61 CRESSY ROAD
EAST RYDE
NSW 2113

ISSUE
A
28/09/22
DRAWN BY
AB

PROJECT
FITZELL

PAPER SIZE
A3

1/1
SHADOW
DIAGRAM
SCALE - 1:200