



Approved Plans
LDA No. LDA2023/0096
Date: 20 June 2023
Council Officer: Niroshini Stephen
Subject to Conditions of Consent

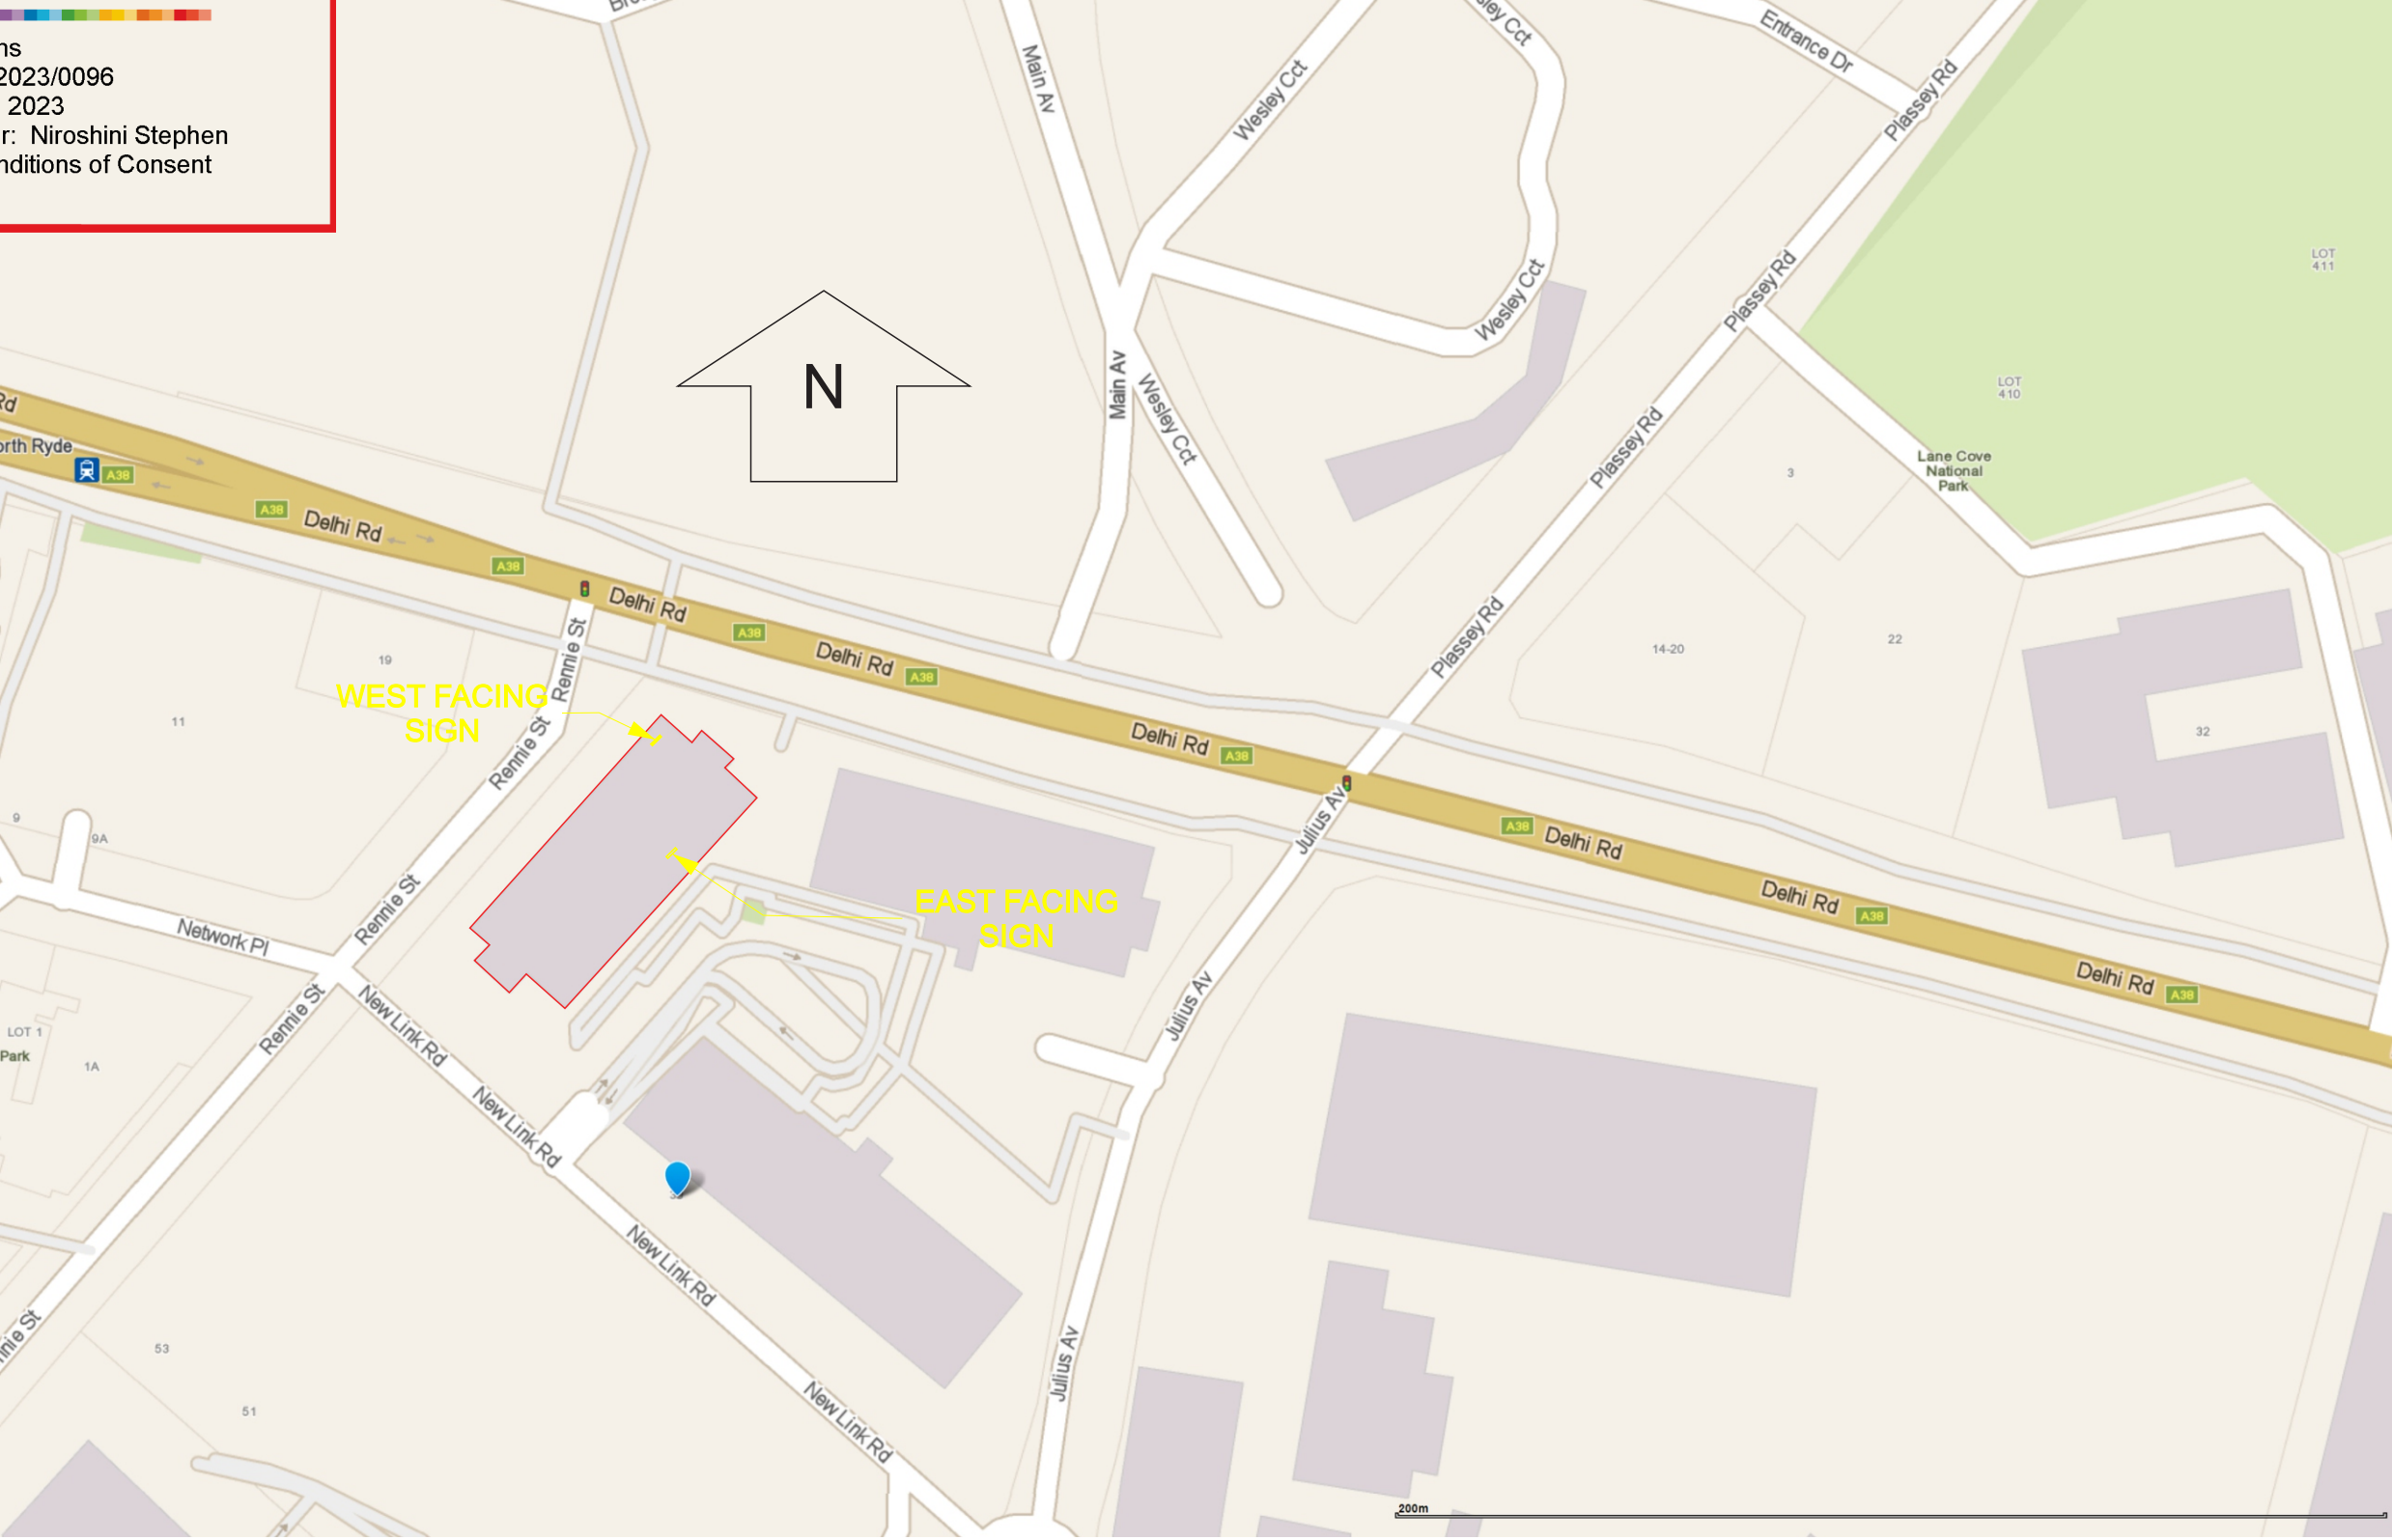

Title
Boral Sky Signs Site Map

Revision	Description	Date	Date	16/02/2023	Scale	NTS
A			Date	16/02/2023	Scale	NTS
B			Consultant	BM	Ref ID#	1
C			Drawn	BM	DWG#	1
D			Sheet	1	Job#	5016
E						

Front View 50:1

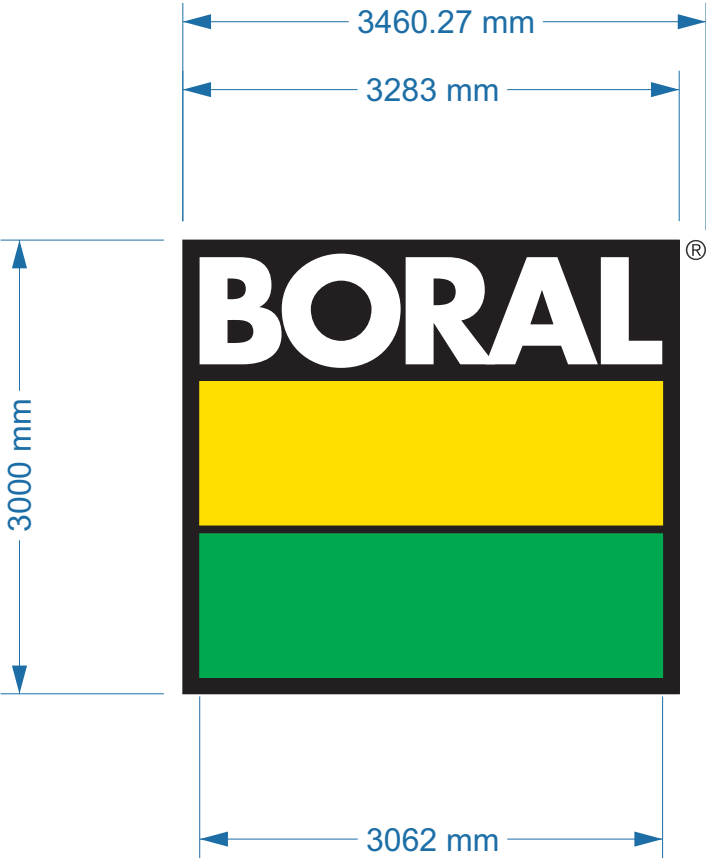

Side View 50:1



Fire Rated Flexface
faces with translucent
Vinyl applied to face.

Internal side lit led
illumination to 'BORAL',
yellow and green bands,
and restricted symbol.

Aluminium Lightbox
extrusion, reinforced,
mounting subframes
to suit fascia surface,
painted 2 pack satin black.



QTY 2

Title
Boral Sky Sign West and East

Revision	Description	Date	Date	16/02/2023	Scale	1:50
A			Date	16/02/2023	Scale	1:50
B			Consultant	BM	Ref ID#	1
C			Drawn	BM	DWG#	1
D			Sheet	2	Job#	5016
E						



Approved Plans
LDA No. LDA2023/0096
Date: 20 June 2023
Council Officer: Niroshini Stephen
Subject to Conditions of Consent



© Copyright
This design/drawing remains the property of signms and all rights strictly reserved. Reproduction either wholly or in part / or issuance to third parties in any form whatsoever is strictly prohibited without the written consent of signms.

Client Approval
I have checked this drawing / specifications, and certify it conforms in all respects, including colours, size and intended position.

Print Name

Date Signed

Client
IPDA
Project Address

Revision	Description	Date	Date	16/01/2023	Scale	NTS
A			Date	16/01/2023	Scale	NTS
B			Consultant	BM	Ref ID#	1
C			Drawn	BM	DWG#	1
D			Sheet	3	Job#	5016
E						

Title
Boral Sky Sign East



Approved Plans
LDA No. LDA2023/0096
Date: 20 June 2023
Council Officer: Niroshini Stephen
Subject to Conditions of Consent



© Copyright
This design/drawing remains the property of signms and all rights strictly reserved. Reproduction either wholly or in part / or issuance to third parties in any form whatsoever is strictly prohibited without the written consent of signms.

Client Approval
I have checked this drawing / specifications, and certify it conforms in all respects, including colours, size and intended position.

Print Name

Date Signed

Client
IPDA
Project Address

Revision	Description	Date	Title		
A			Boral Sky Sign West		
B					
C					
D					
E					
		Date	16/01/2023	Scale	NTS
		Consultant	BM	Ref ID#	1
		Drawn	BM	DWG#	1
		Sheet	4	Job#	5016