


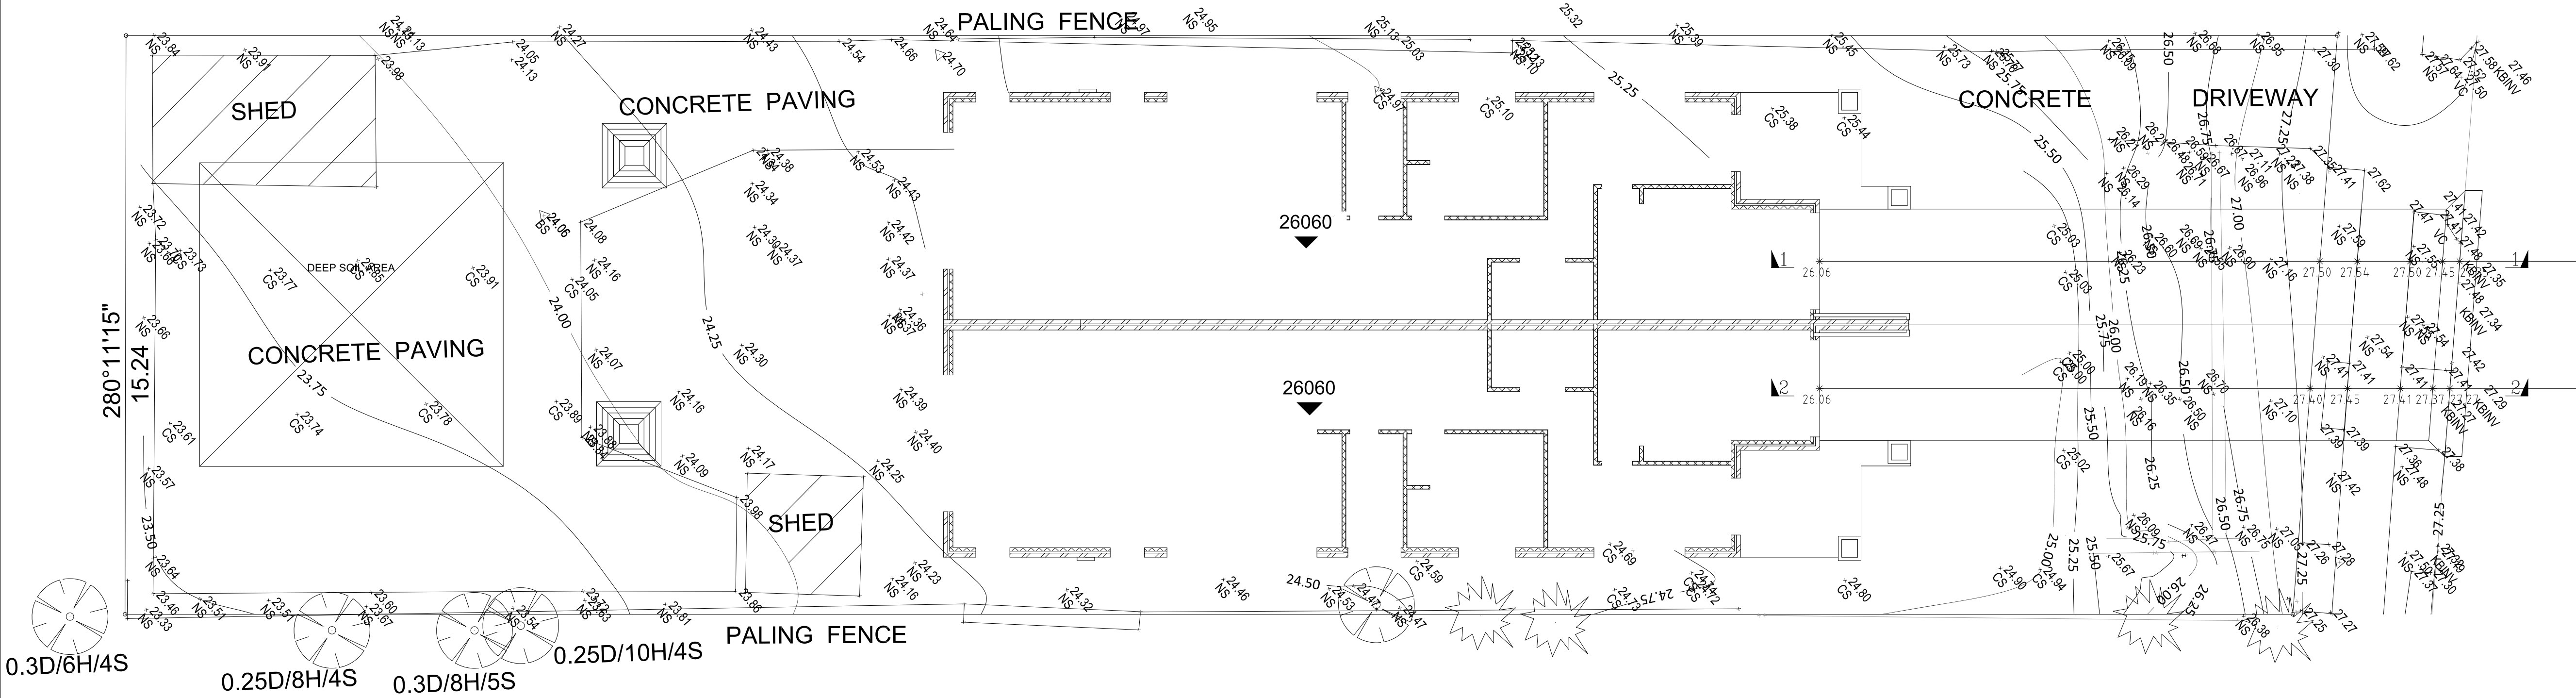


DRIVEWAY PLAN

VICTORIA ROAD

1	14/11/2021	ISSUED FOR APPROVAL	JZ
ISSUE	DATE	REVISION & AMENDMENT	DRAWN


MBC ENGINEERING MBC ENGINEERING PTY LTD PO BOX 269, PARRAMATTA NSW 2124 EMAIL:mbcconsulting@live.com MOBILE: 0432546227	PROPOSED RESIDENTIAL AT: 1110 VICTORIA RD, WEST RYDE	TITLE: DRIVEWAY LONG SECTION	DRAWN BY : JZ	DATE : 17/02/2022	JOB No : 2021748	SET OF :
			DESIGNED: C.Z.(BE, MIEAust 3928680)		SCALE : 1:100 1:20	SHEET No : 1

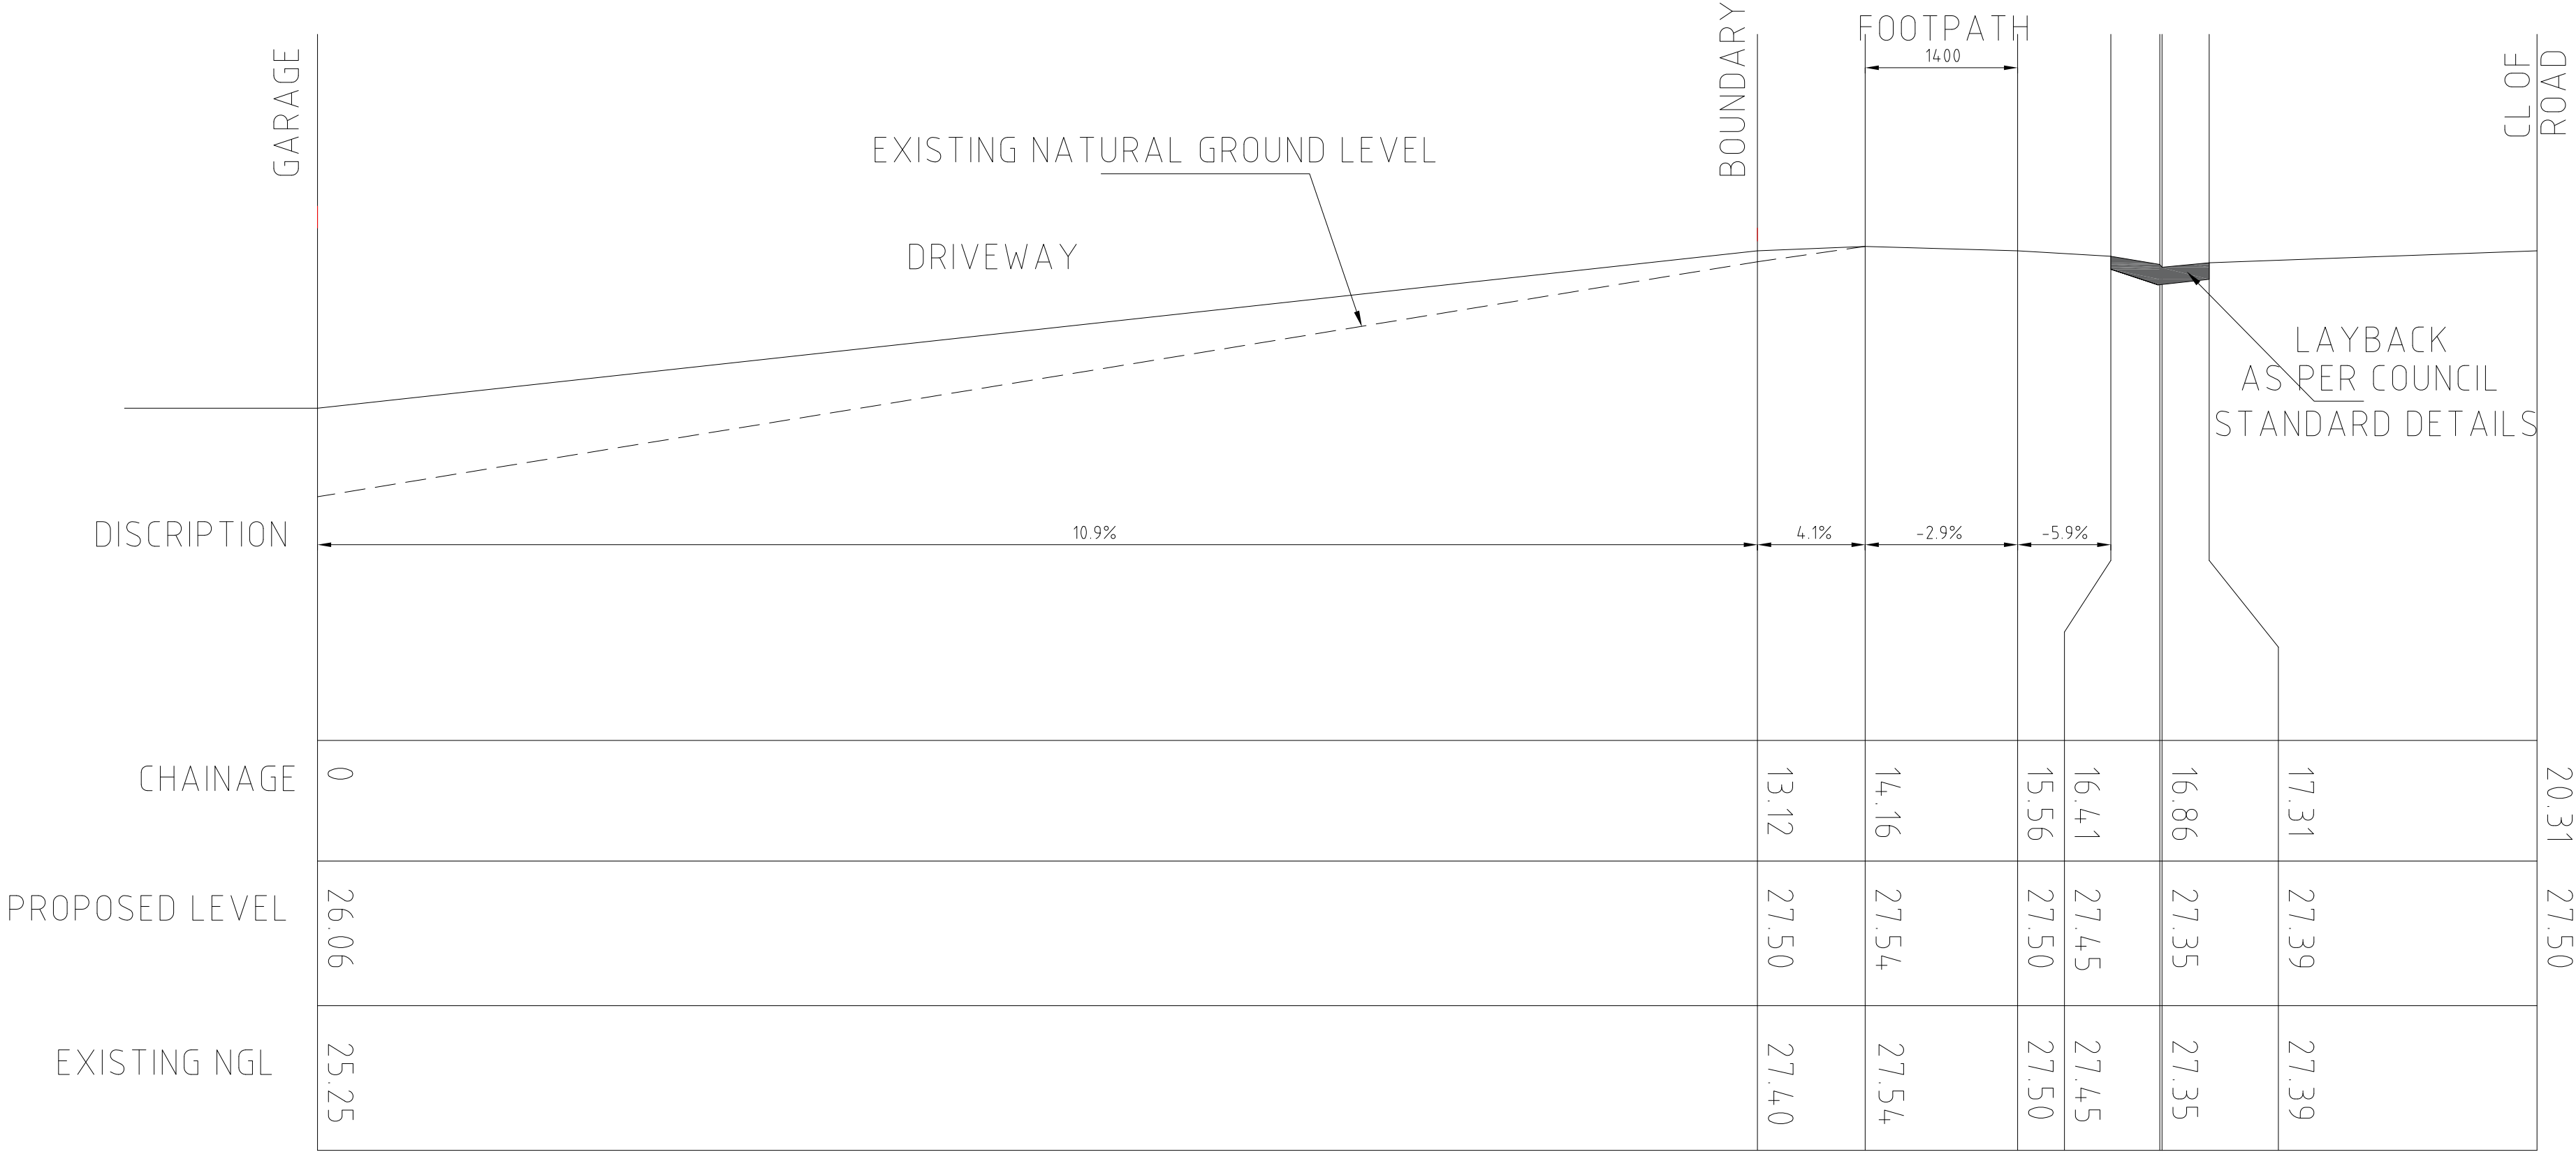

SECTION

1

1:50

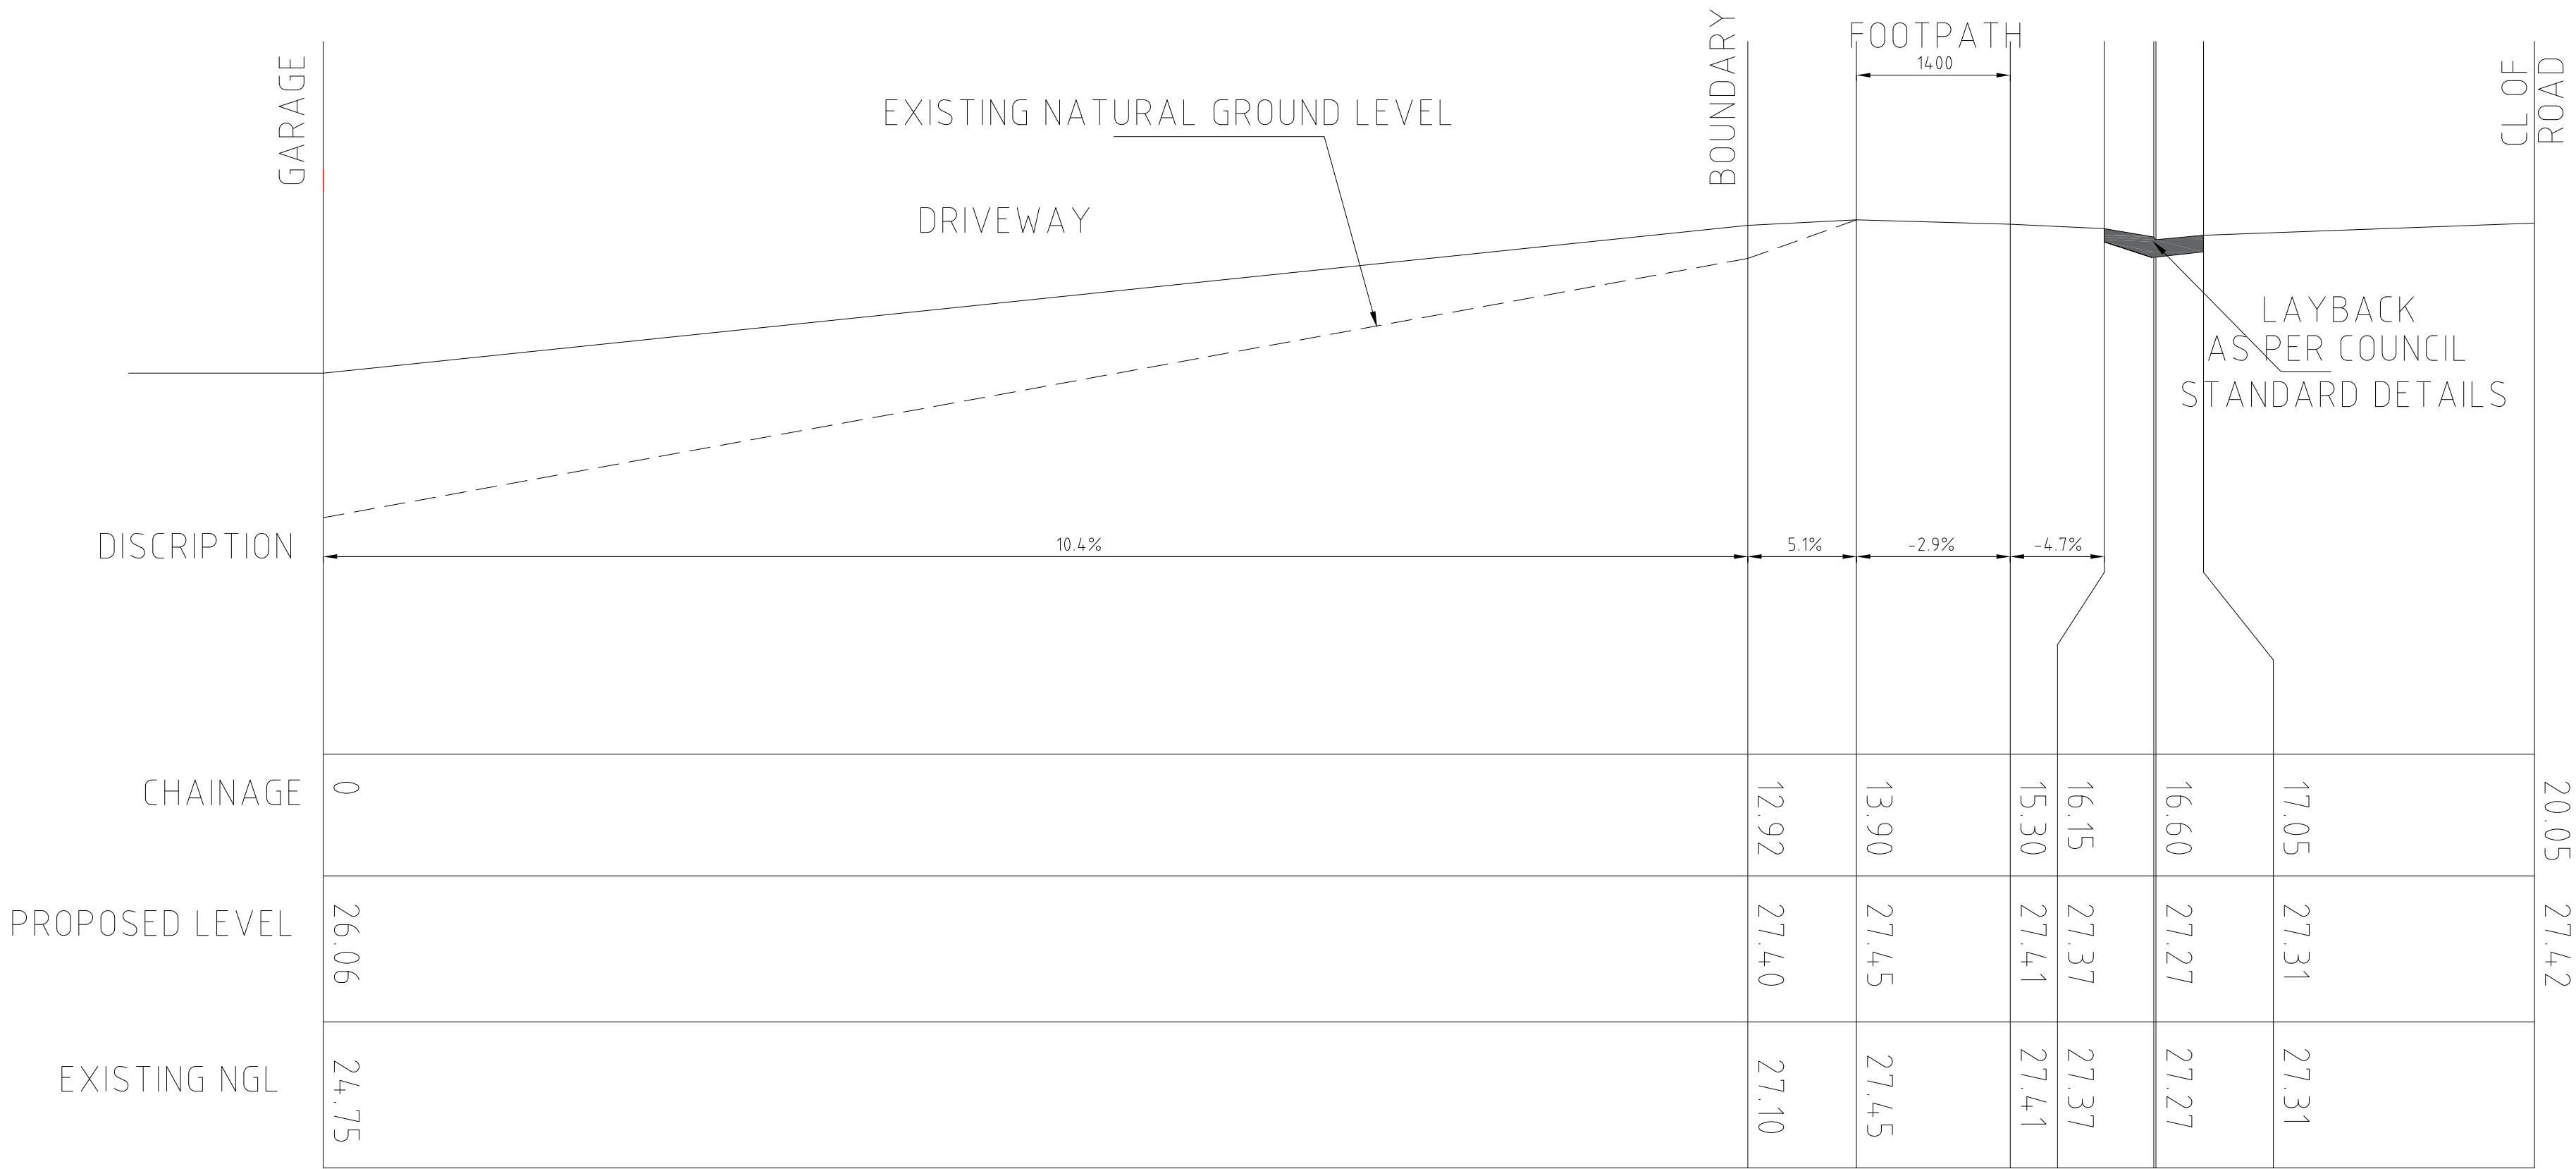

SECTION

2

1:50

1	14/11/2021	ISSUED FOR APPROVAL	JZ
ISSUE	DATE	REVISION & AMENDMENT	DRAWN

MBC ENGINEERING

MBC ENGINEERING PTY LTD
PO BOX 269, PARRAMATTA NSW 2124
EMAIL:mbcconsulting@live.com
MOBILE: 0432546227

PROPOSED RESIDENTAIL AT:

1110 VICTORIA RD, WEST RYDE

TITLE:

DRIVEWAY LONG SECTION

DRAWN BY :

JZ

DATE :

17/02/2022

JOB No :

2021748

SET OF :

DESIGNED: C.Z.(BE, MIEAust 3928680)

SCALE :
1:100
1:20

SHEET No :

2