


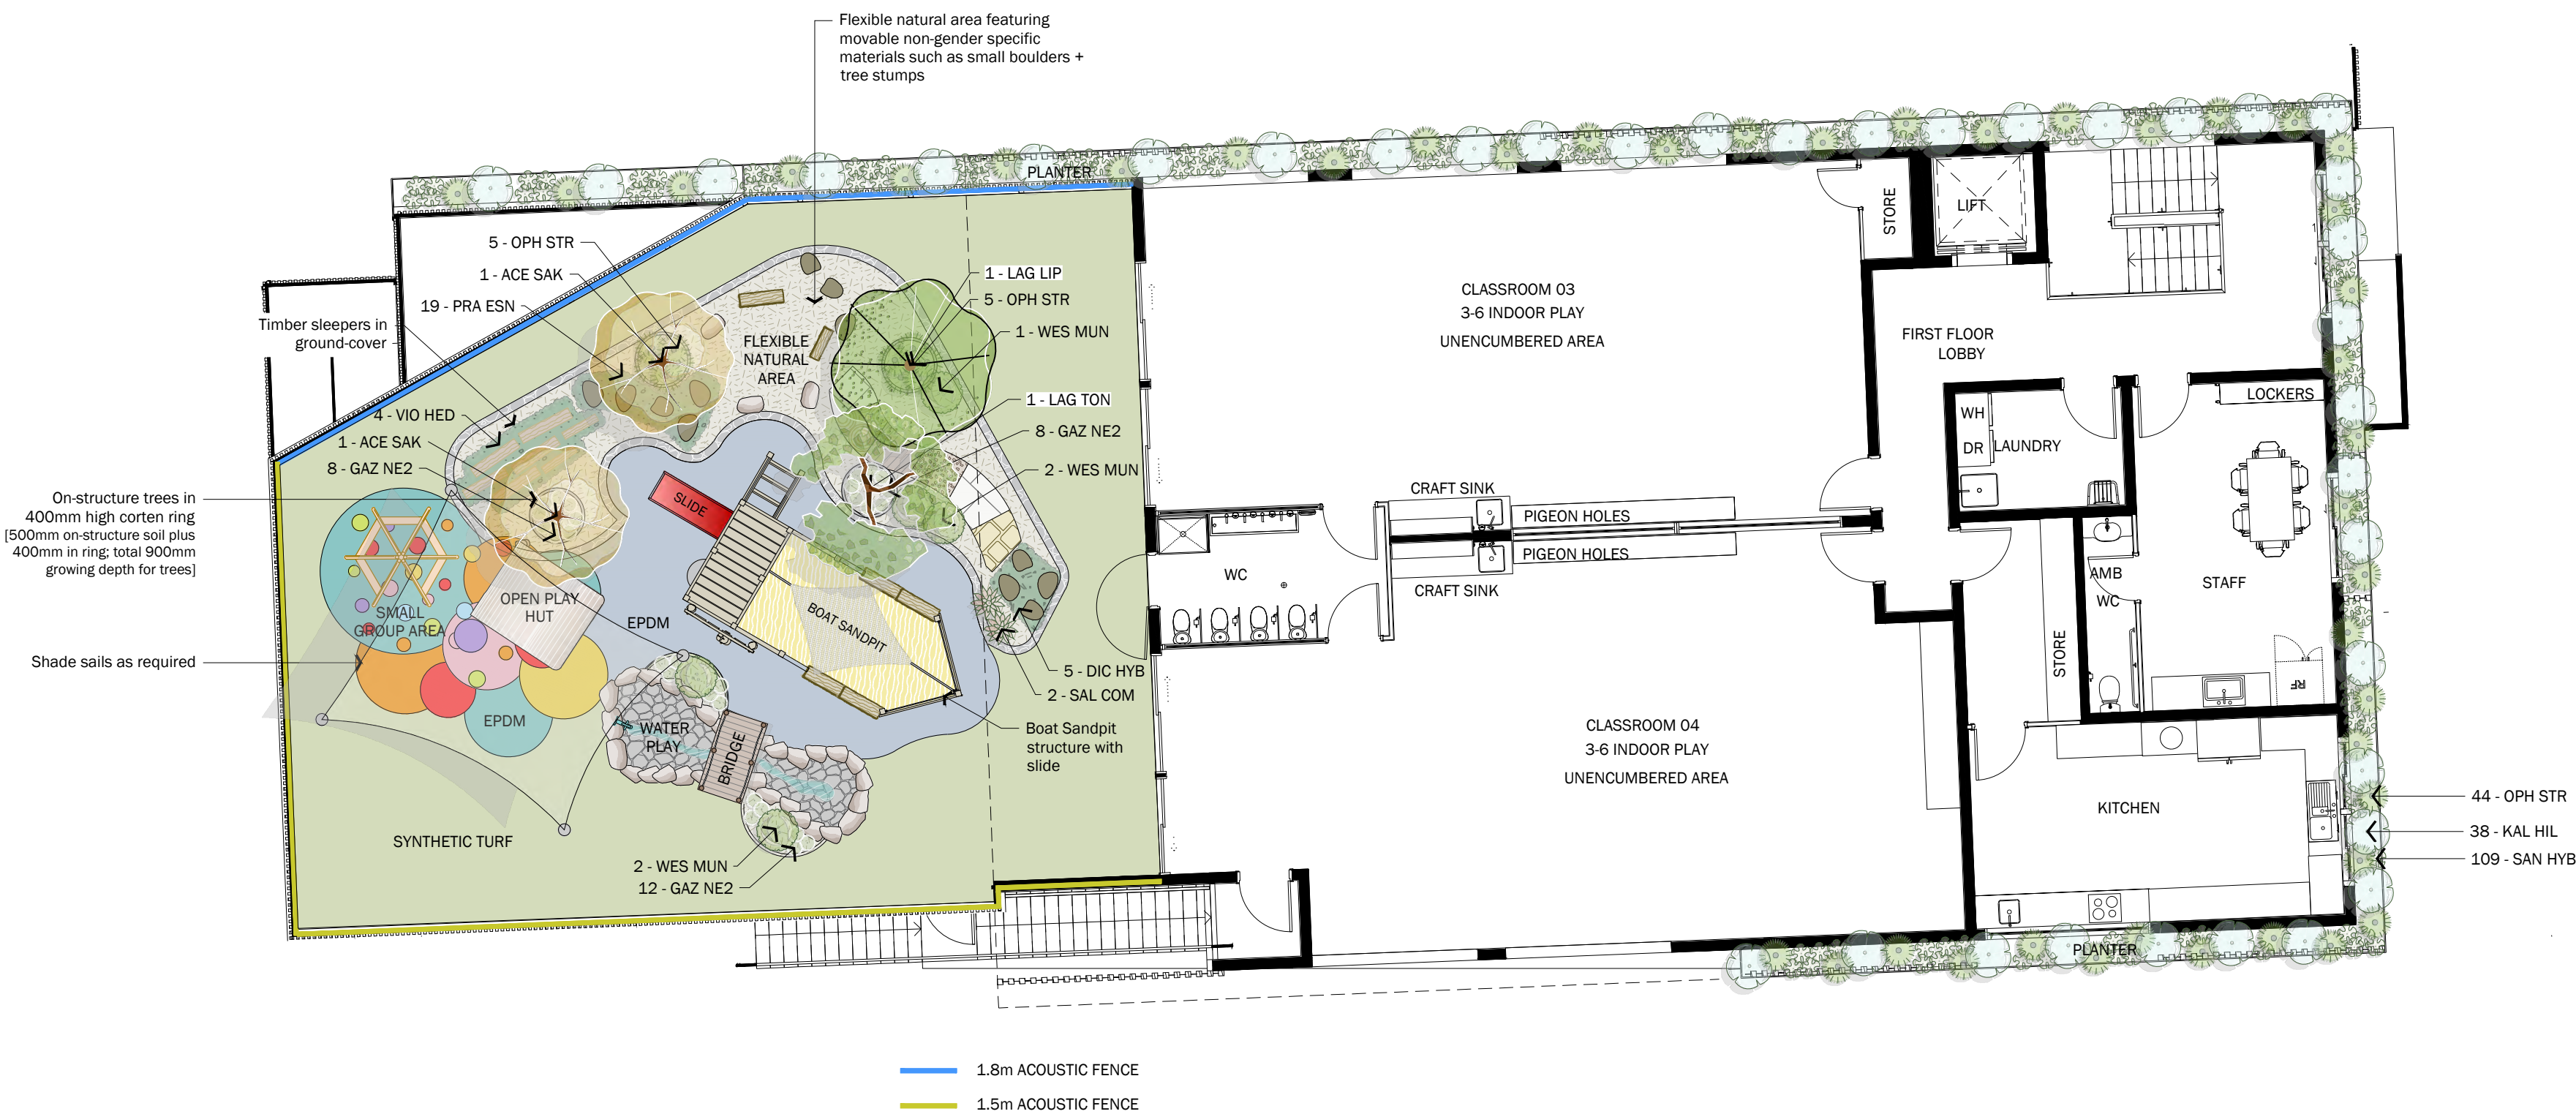


INSPO gallery




CLIENT LITTLE ZAKS			PROJECT PROPOSED CHILDCARE CENTRE 9 LINCOLN STREET, EASTWOOD	
DRAWING NO. L - 01	SCALE 1:100@A1	ISSUE C	DRAWING LANDSCAPE CONCEPT	
DRAWN RS	CHECKED RS	DATE 19.09.22		







LANDSCAPE PLAN - LEVEL 1 PLAY AREA  
1:100

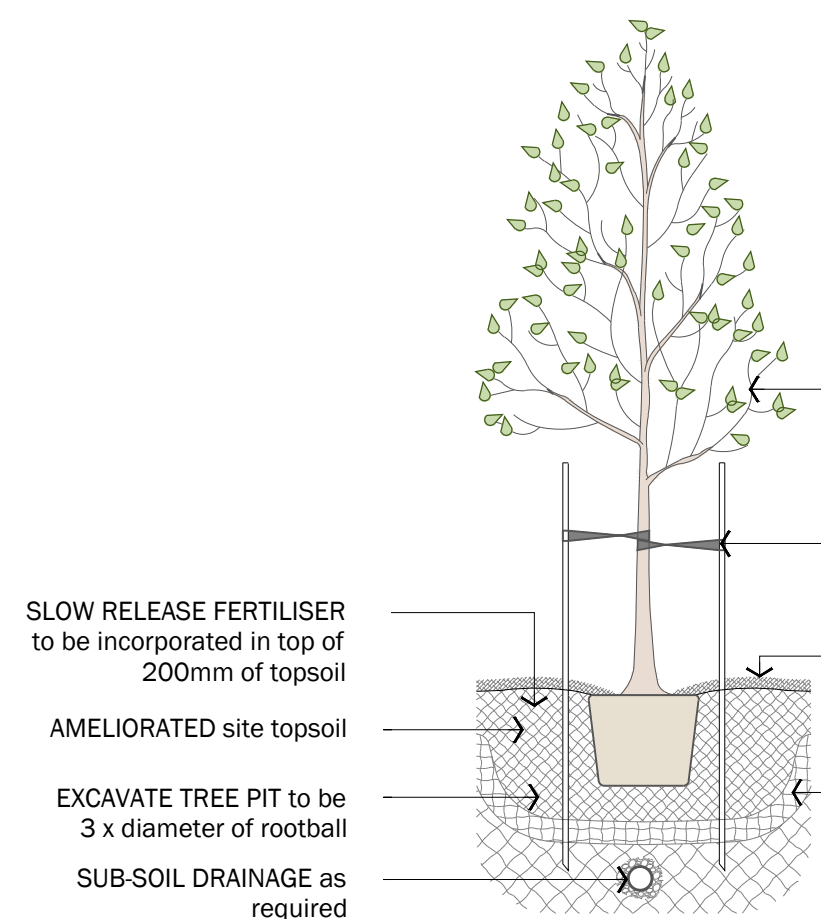

01 TREES  
PLANTING DETAIL  
1:50

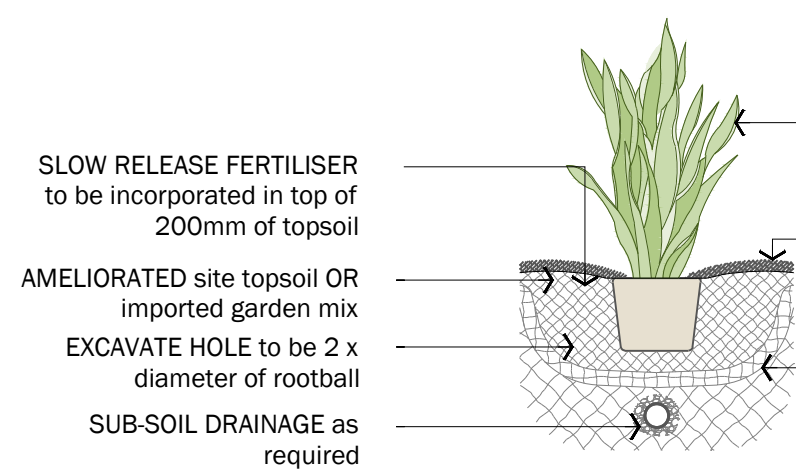

02 SHRUBS + PERENNIALS  
PLANTING DETAIL  
1:50

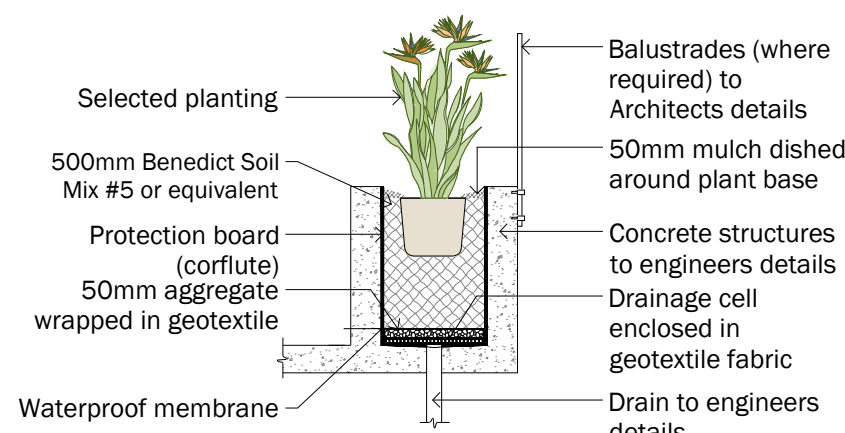

03 ON STRUCTURE PLANTER  
TYPICAL DETAIL  
All structures and grades to engineers details  
1:50



04 TREES ON STRUCTURE  
TYPICAL DETAIL  
All structures and grades to engineers details  
1:50

**NOTES**

Outside In Design Group Pty Ltd is the owner of the copyright subsisting in these drawings, plans, designs and specifications. They must not be used, reproduced or copied, in whole or in part, nor may the information, ideas and concepts therein contained (which are confidential to Outside In Design Group Pty Ltd) be disclosed to any person without the prior written consent of that company.

Do not scale from drawings.

Verify all measurements on site.

All work to comply with relevant Australian Standards and National Construction Code (NCC) (formerly BCA).

All works to be carried out by qualified tradespersons.

All Landscaped area to have a minimum 1:100 fall for possible overland water drainage.



ISSUE	AMENDMENT	DRAWN	CHECK	DATE
A	ISSUE DRAFT FOR ARCHITECT REVIEW	DB	RS	06/09/22
B	ADD STORMWATER + SURVEY INFORMATION FINALISE PLANTING	RS	RS	16/09/22
C	UPDATE FIRST FLOOR PLAY AREA	RS	RS	19/09/22

**Outside**  
DESIGN GROUP n

TEL 0413 448 447  
ABN 63 622 237 138

CLIENT	SCALE	ISSUE
LITTLE ZAKS	1:100@A1	C
DRAWING NO.	CHECKED	DATE
L - 02	RS	19-09-22

PROJECT  
PROPOSED CHILDCARE CENTRE  
9 LINCOLN STREET, EASTWOOD

DRAWING  
LANDSCAPE PLAN  
FIRST FLOOR

